
 




STAGE 7

1.FLOOR PLAN, A3 - SCALE 1:250

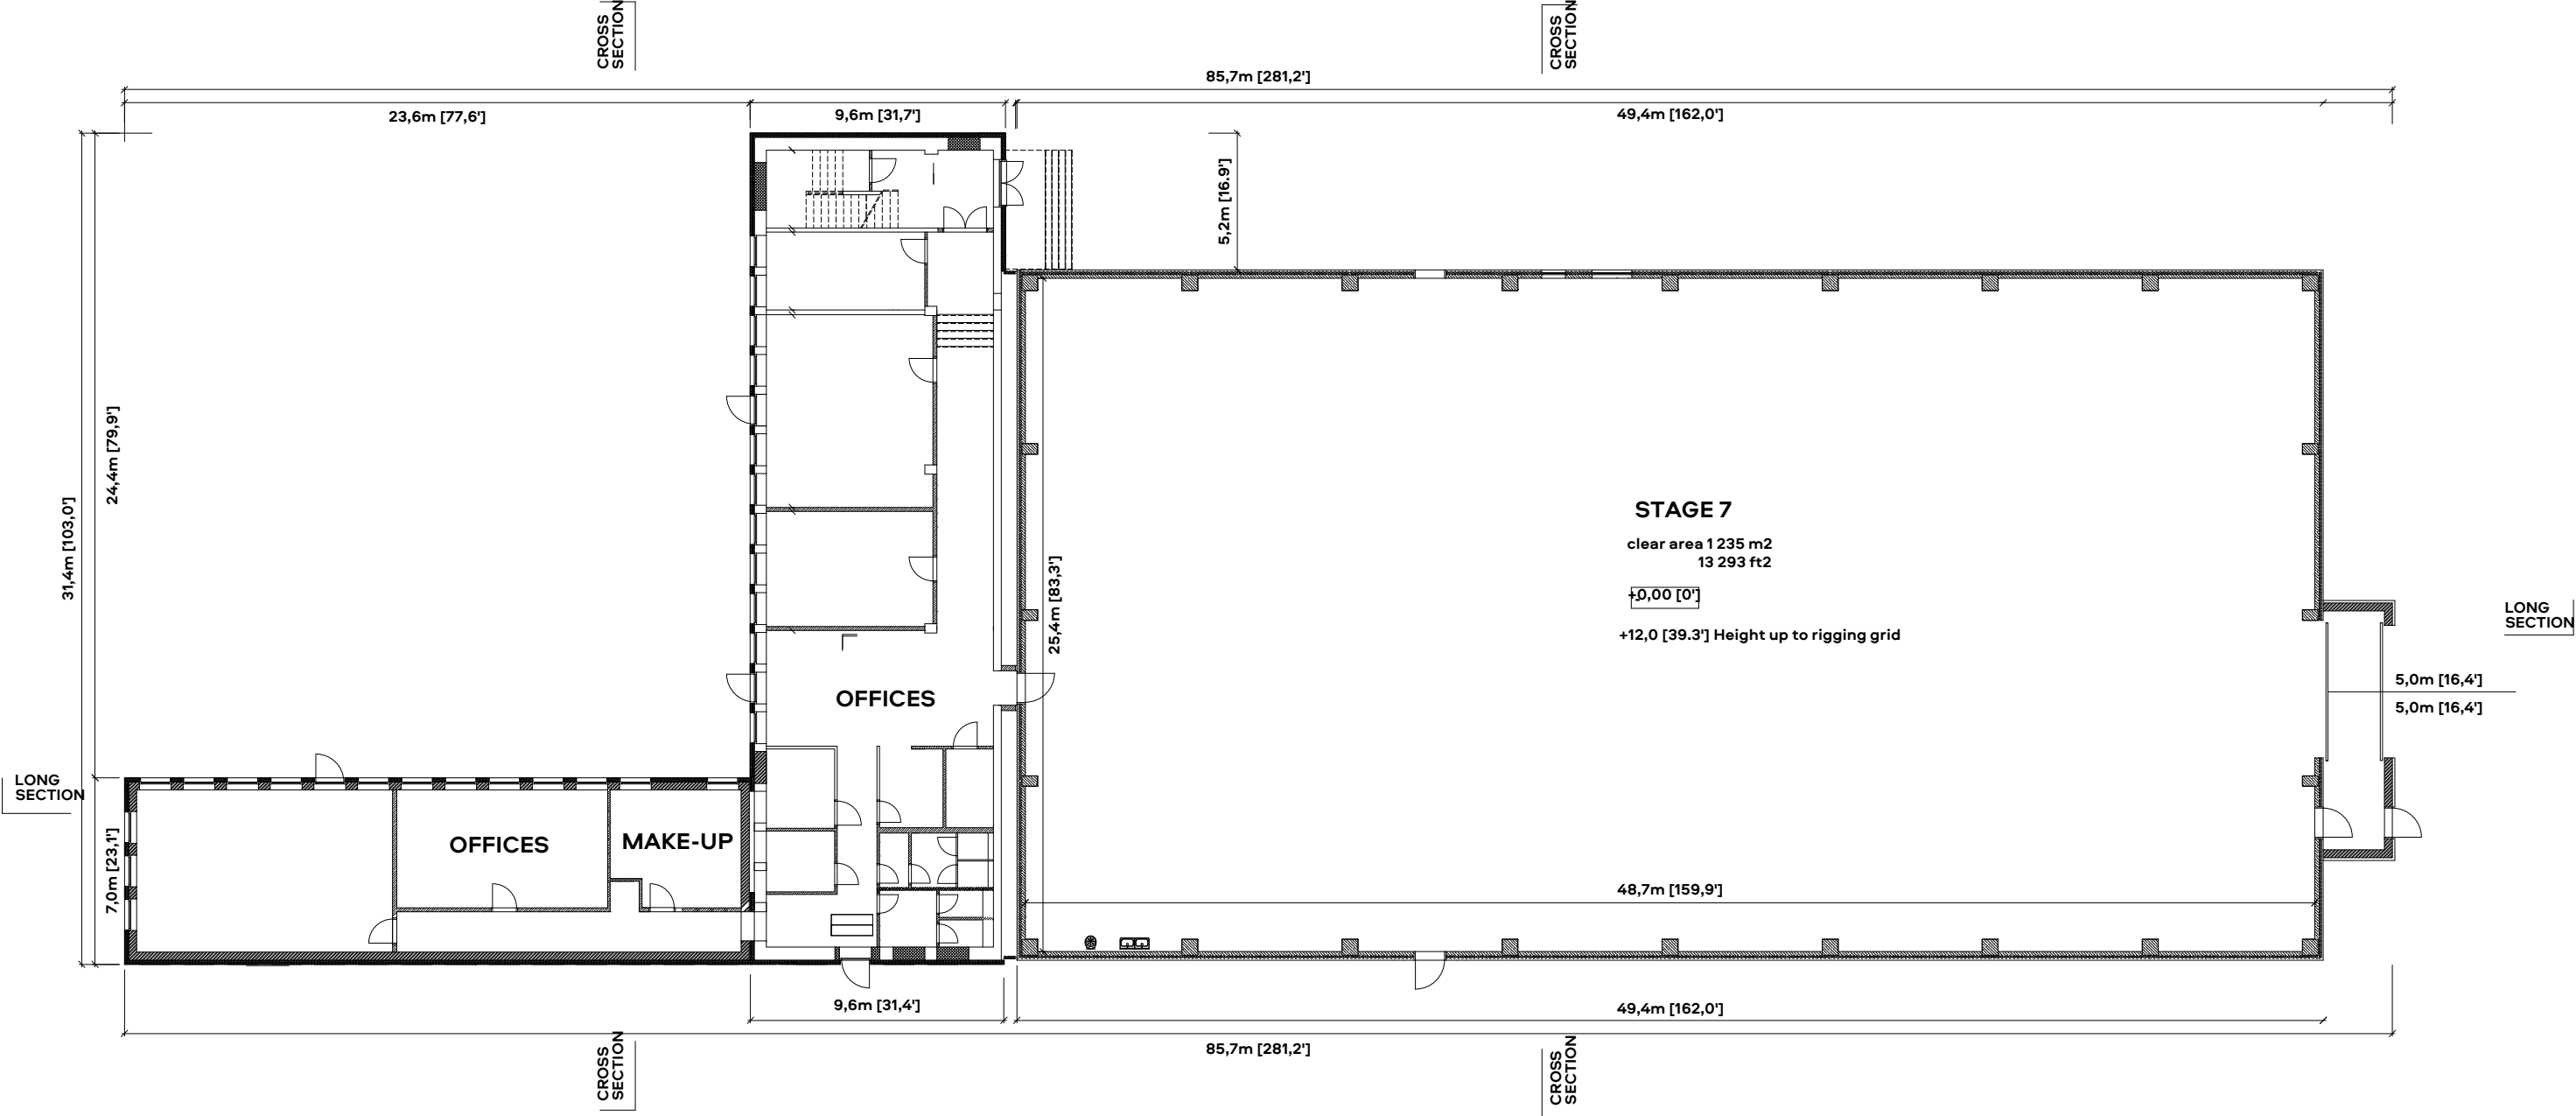





STAGE 7

2.FLOOR PLAN, A3 - SCALE 1:250

 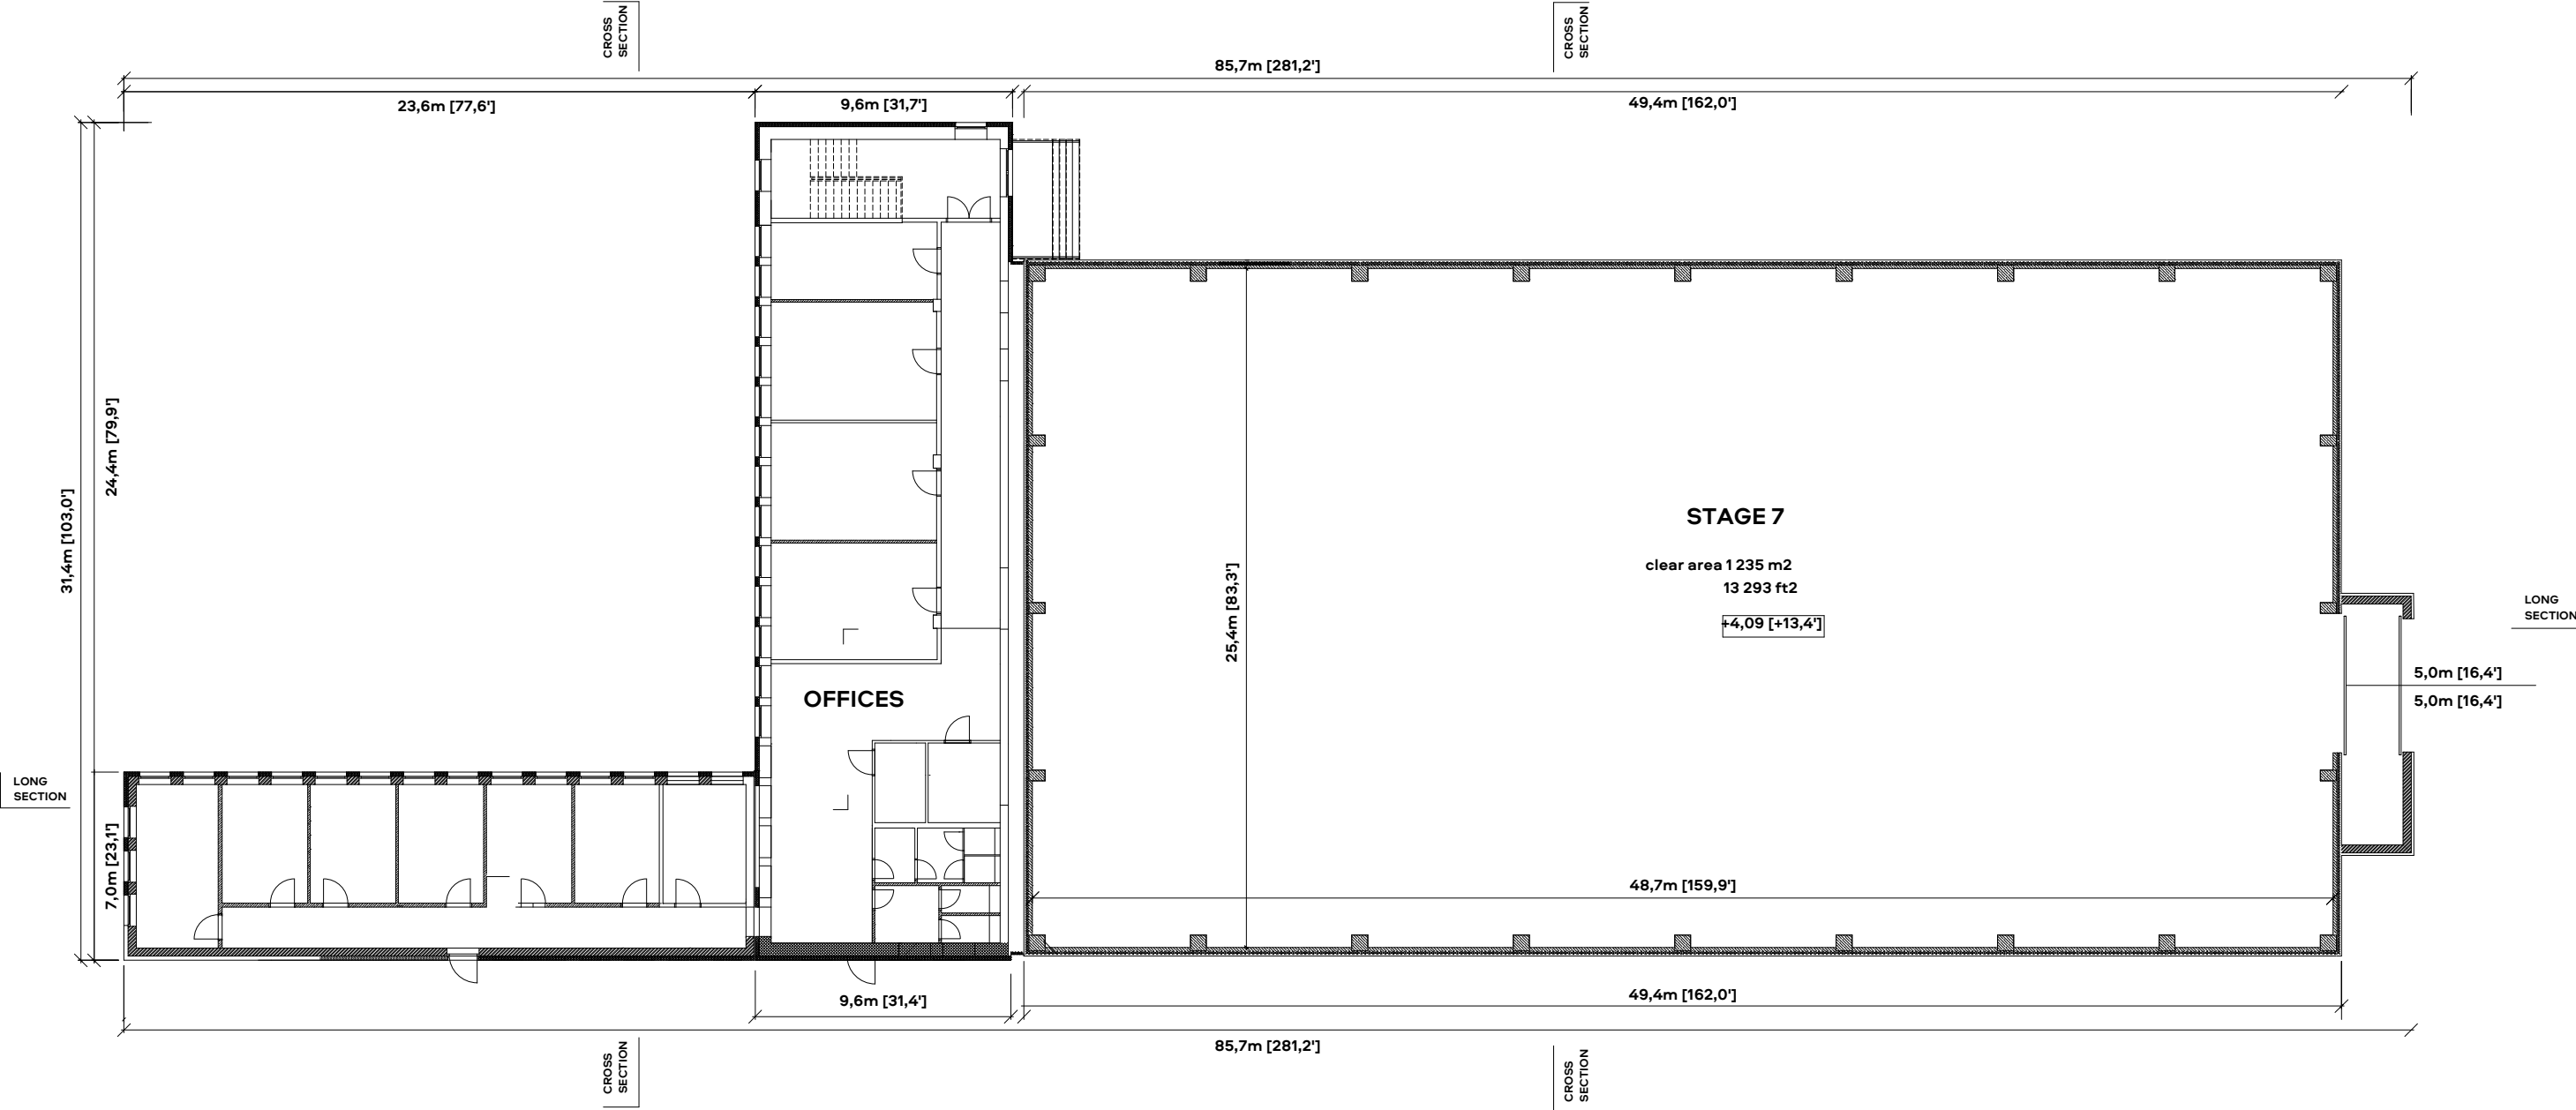



STAGE 7

6.CROSS SECTION, A3 - SCALE 1:250

 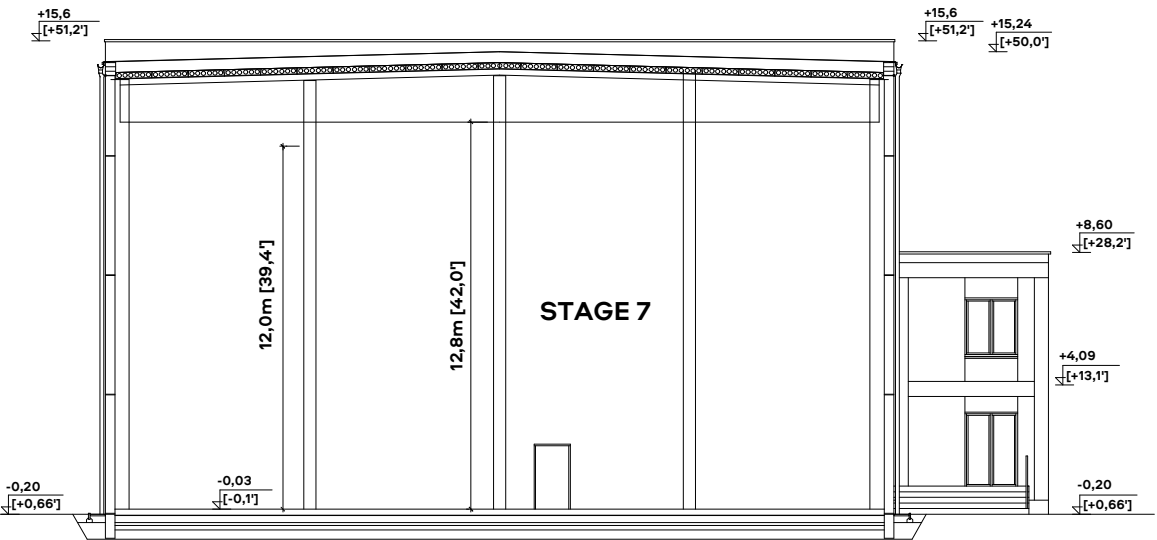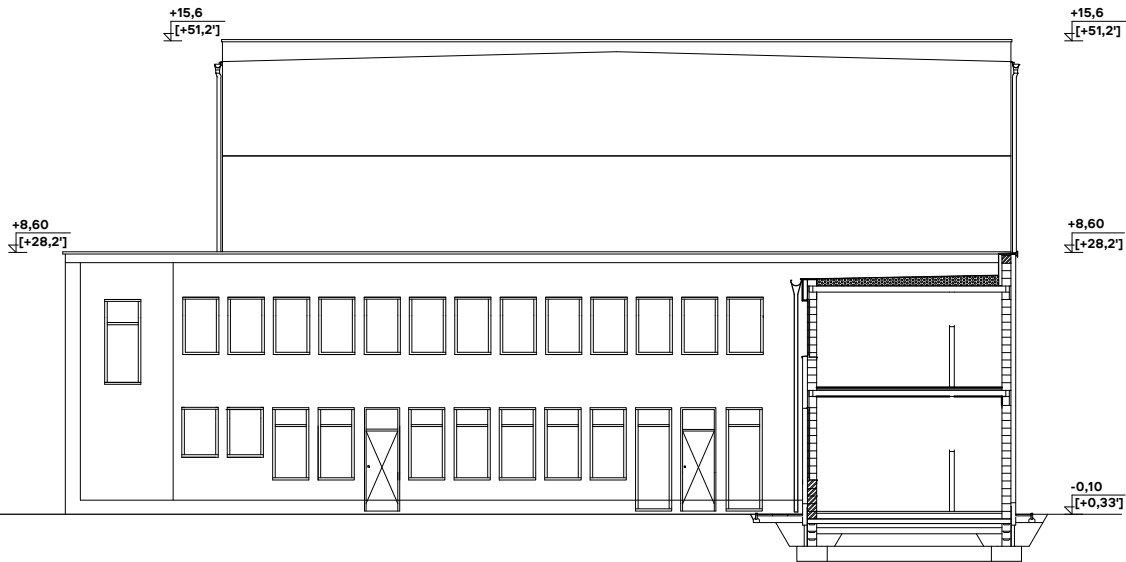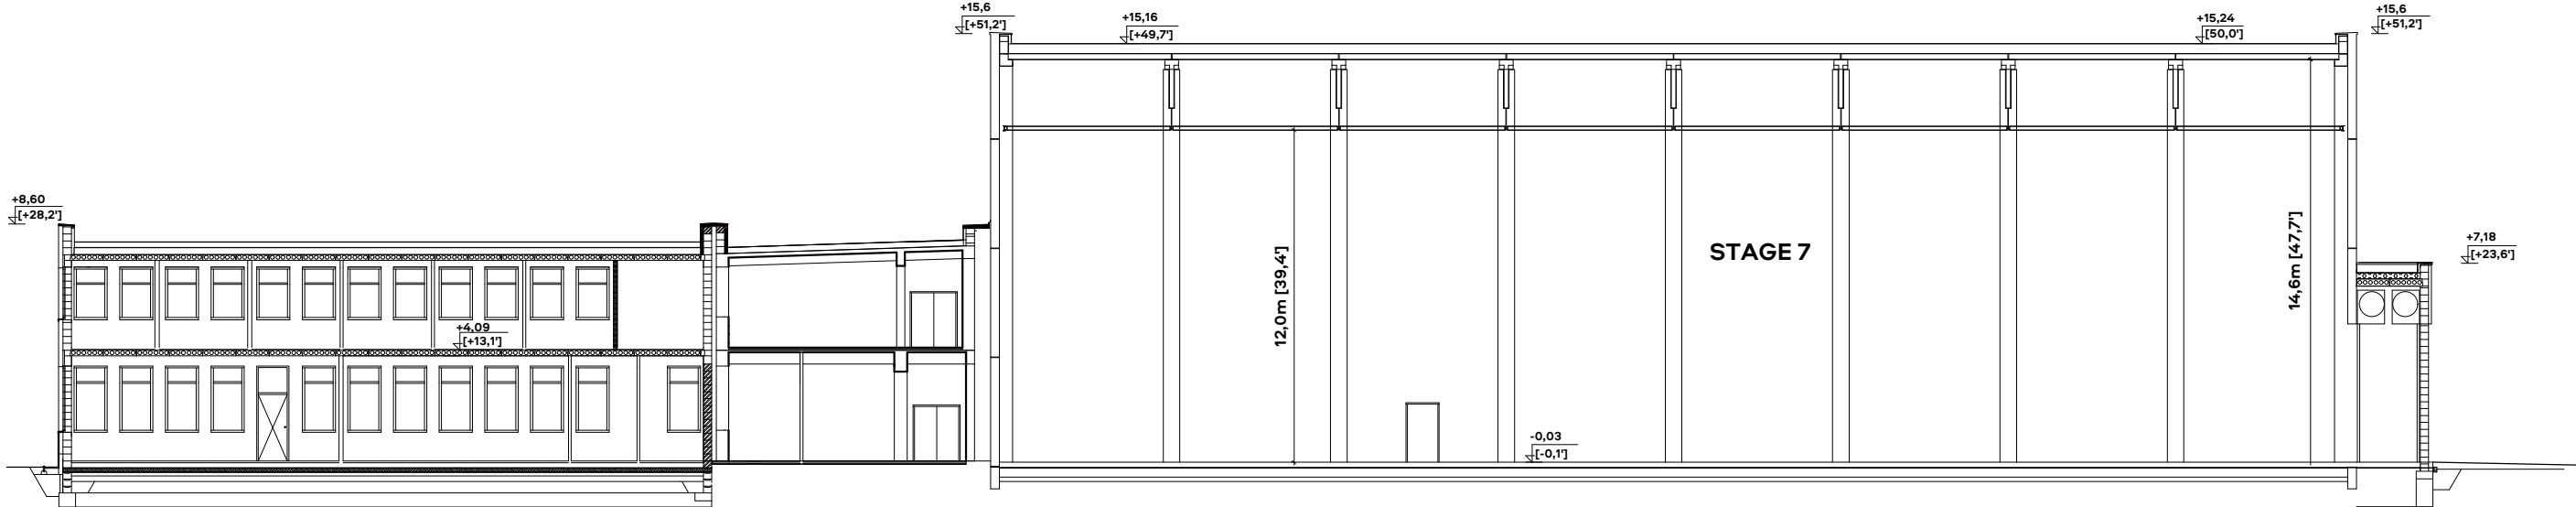




STAGE 7

4. DESIGN GRID, A3 - SCALE 1:250

 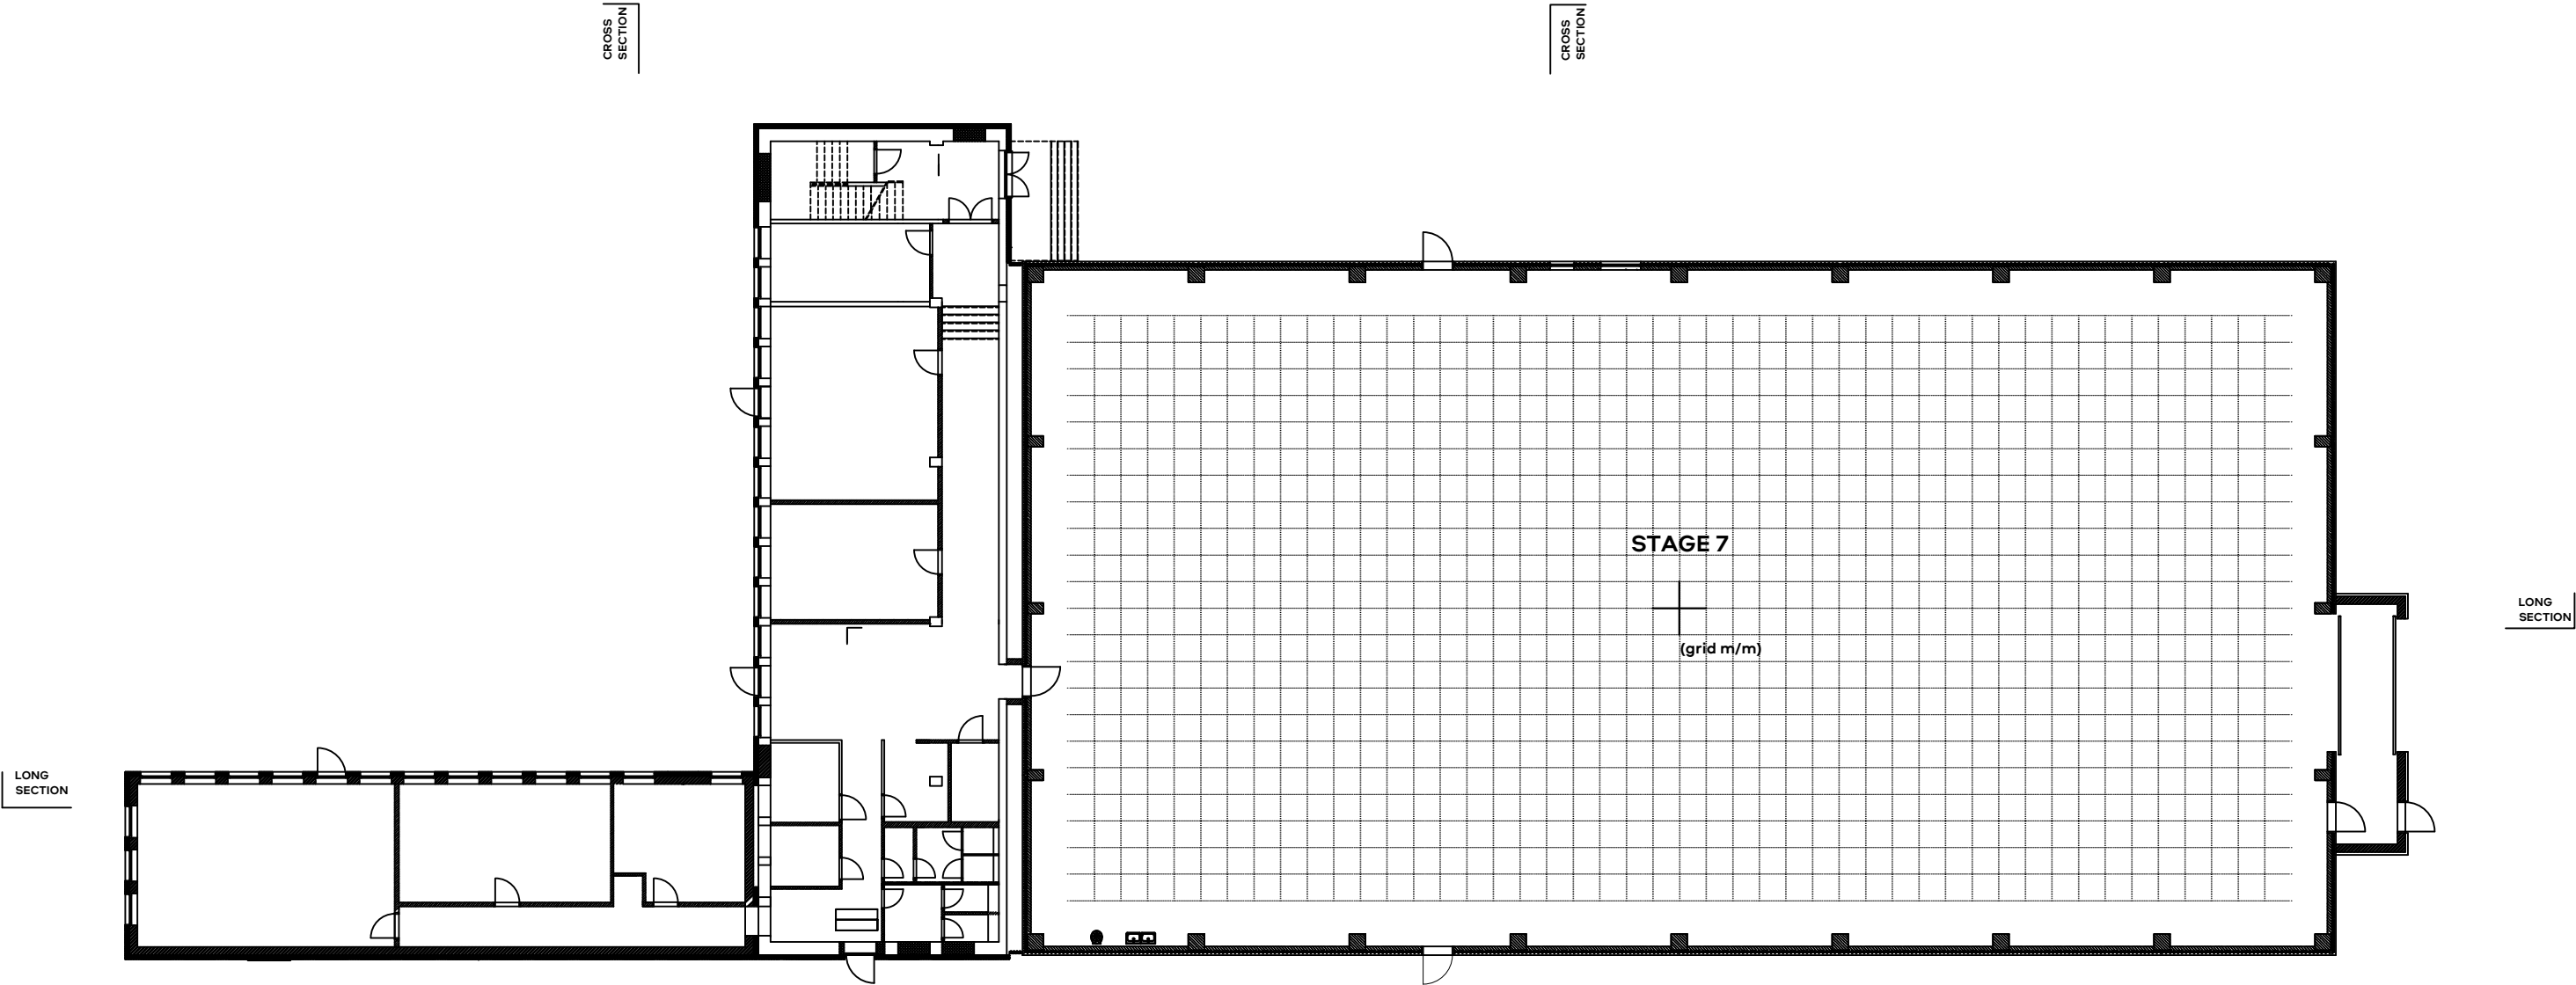



STAGE 7

7.OFFICES, A3 - SCALE 1:250

 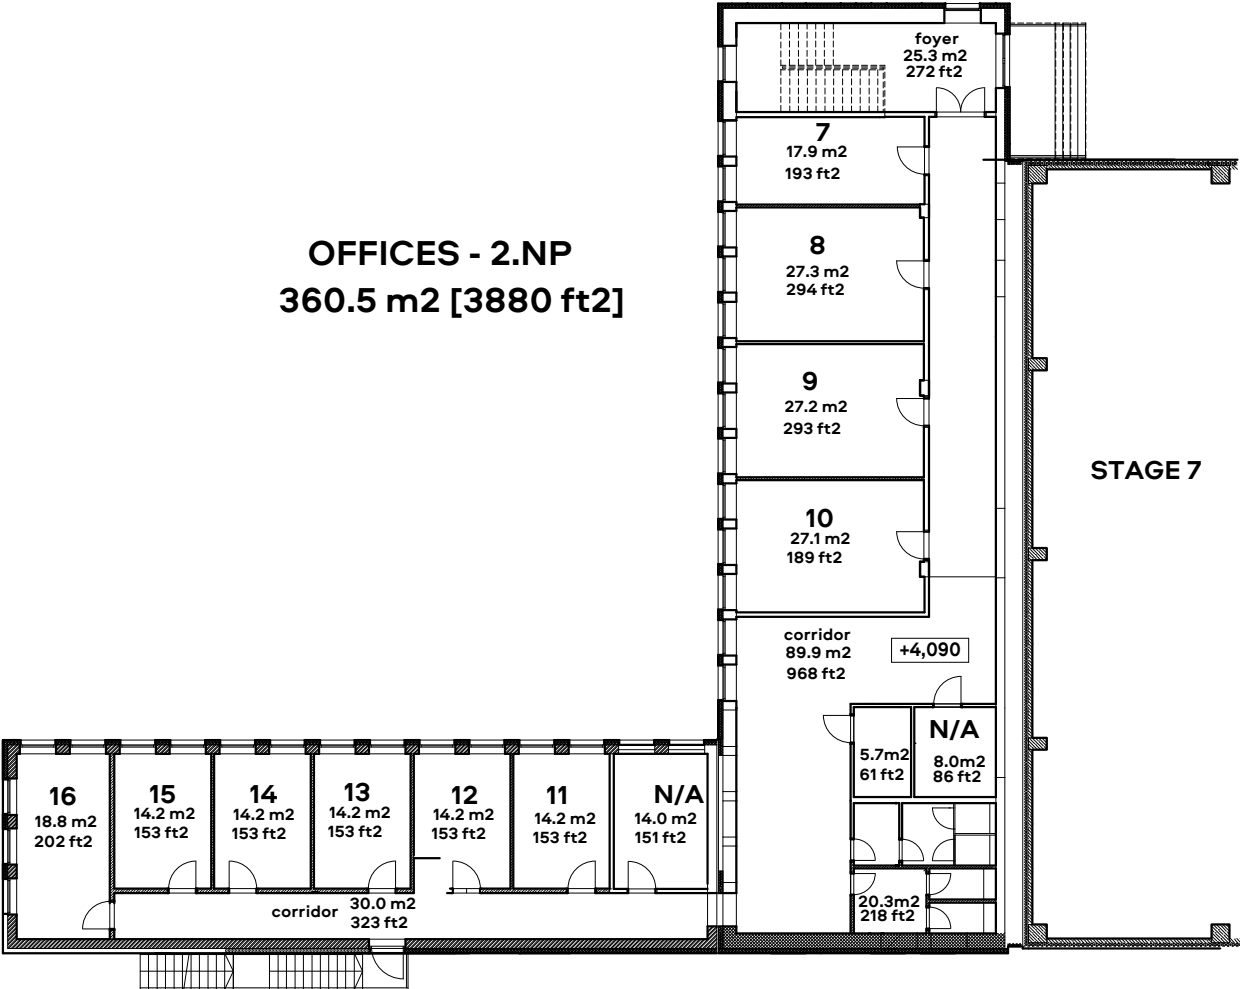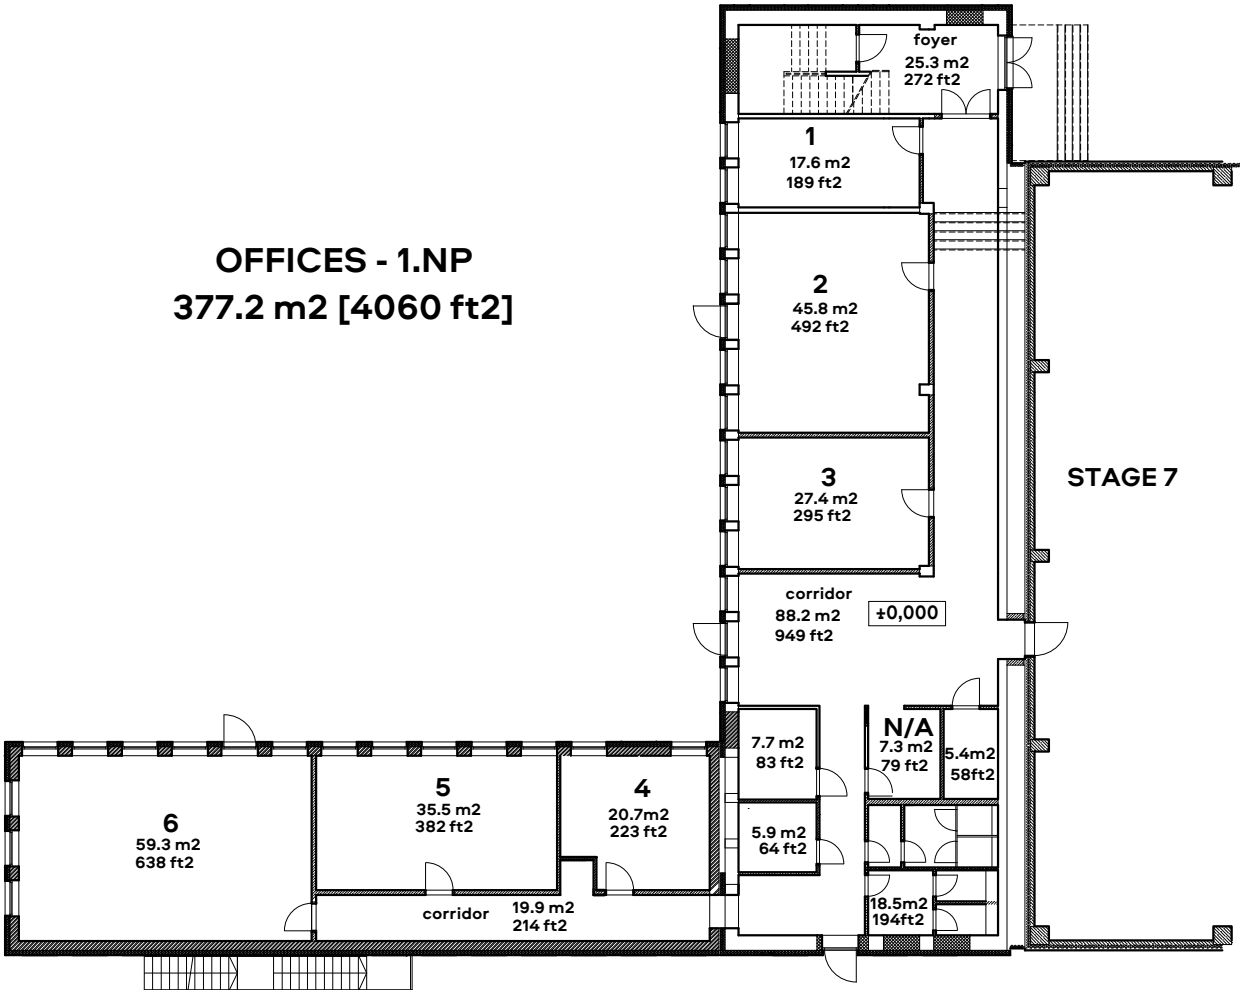

STAGE 7

5.RIGGING GRID, A3 - SCALE 1:250

 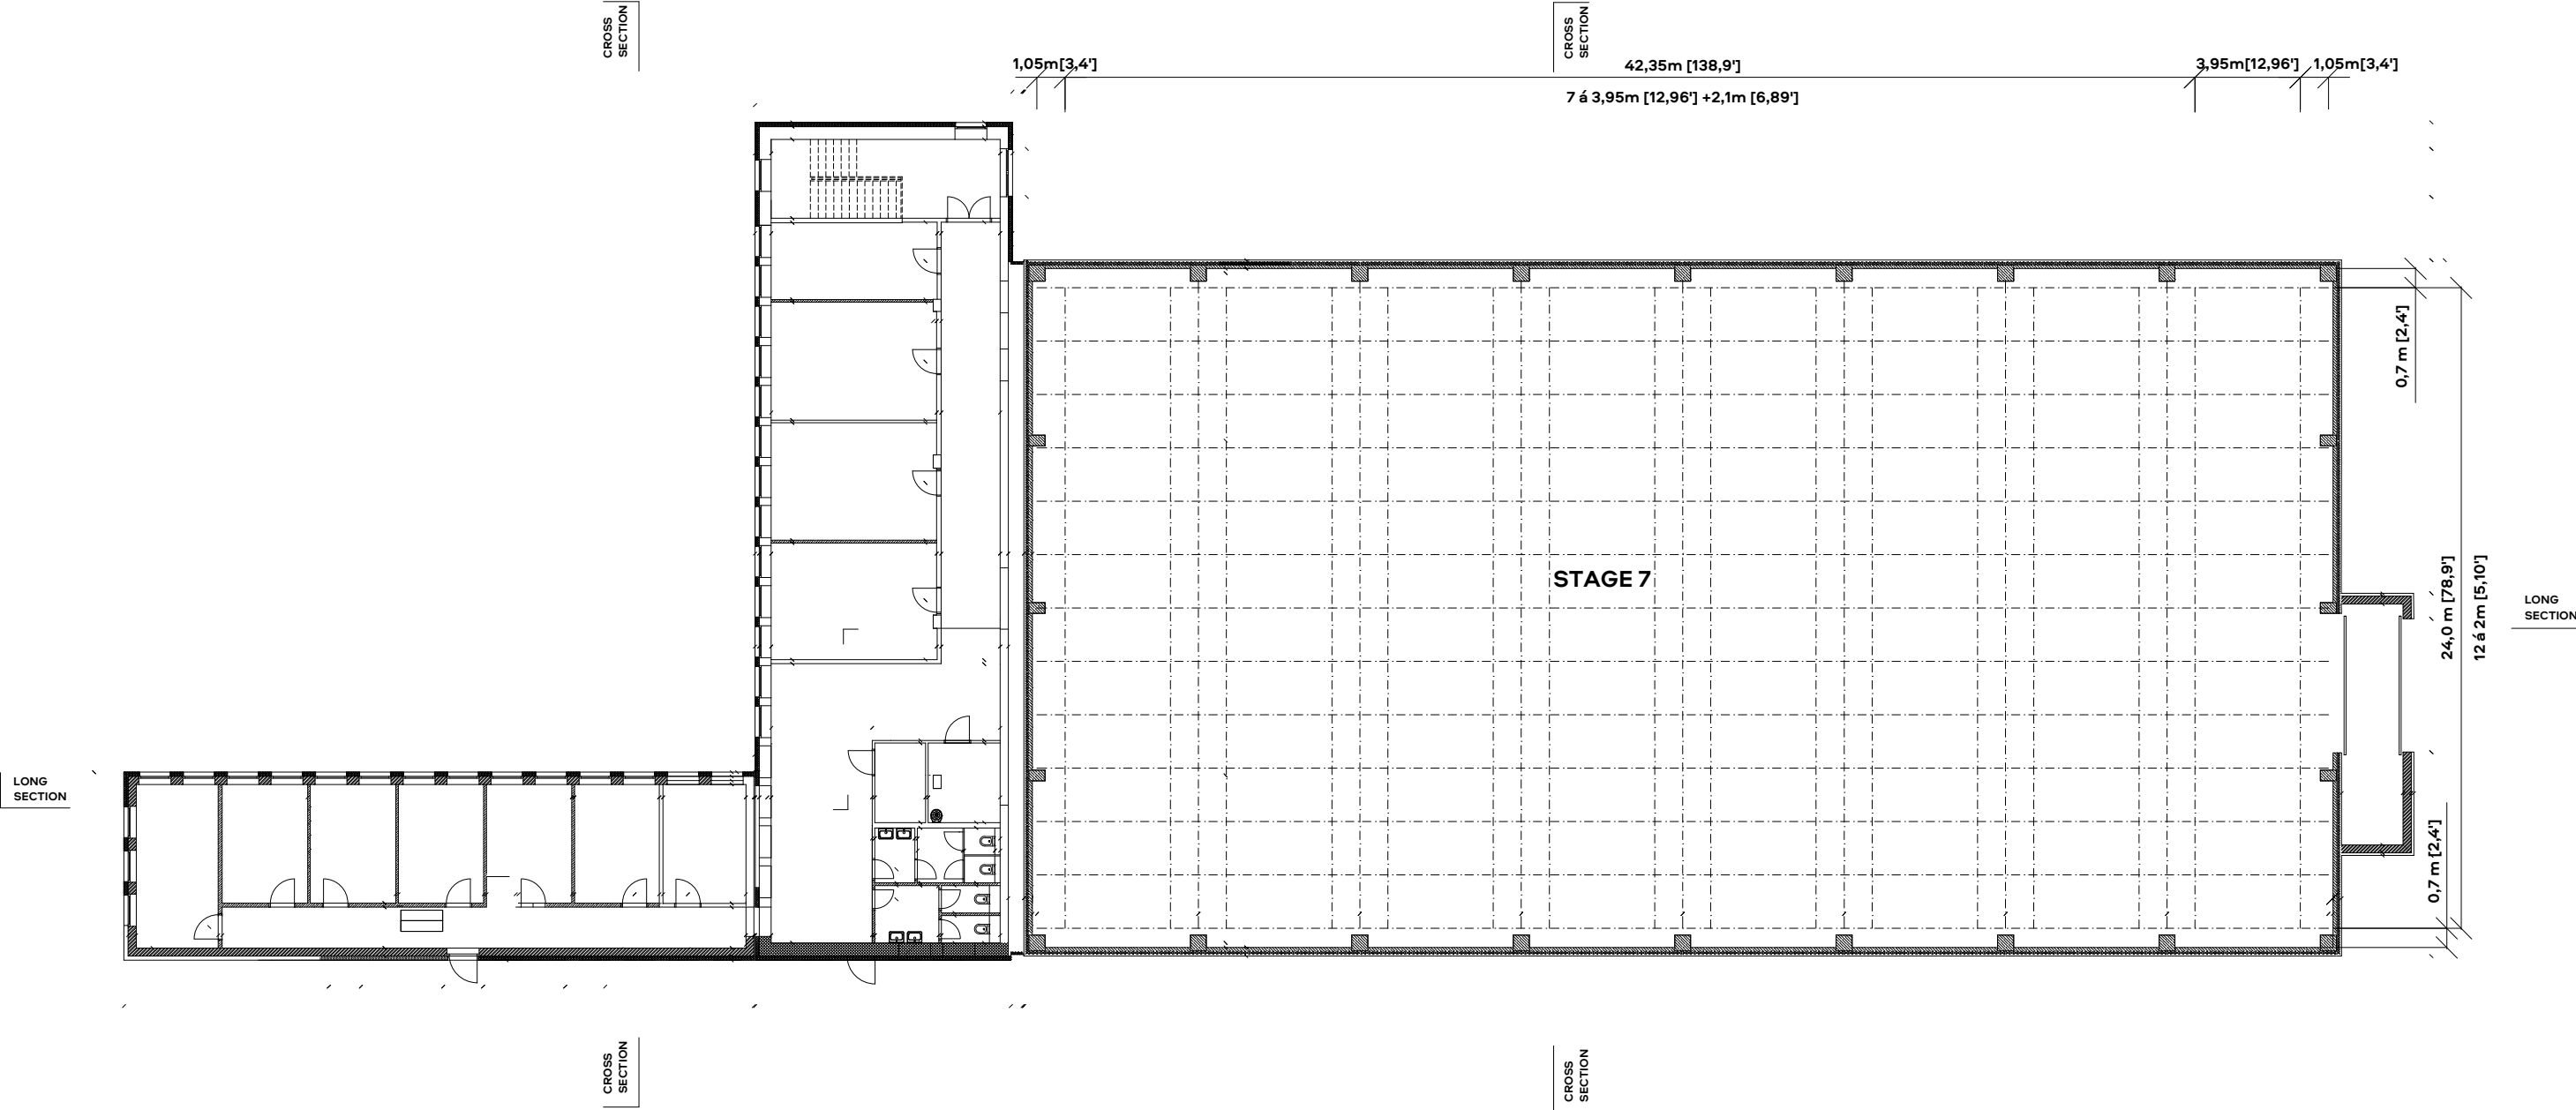

STAGE 7

3. TECHNICAL PLAN, A3 - SCALE 1:250

