



STAGE 1 and 2

1. FLOOR PLAN, A4 - SCALE 1:500

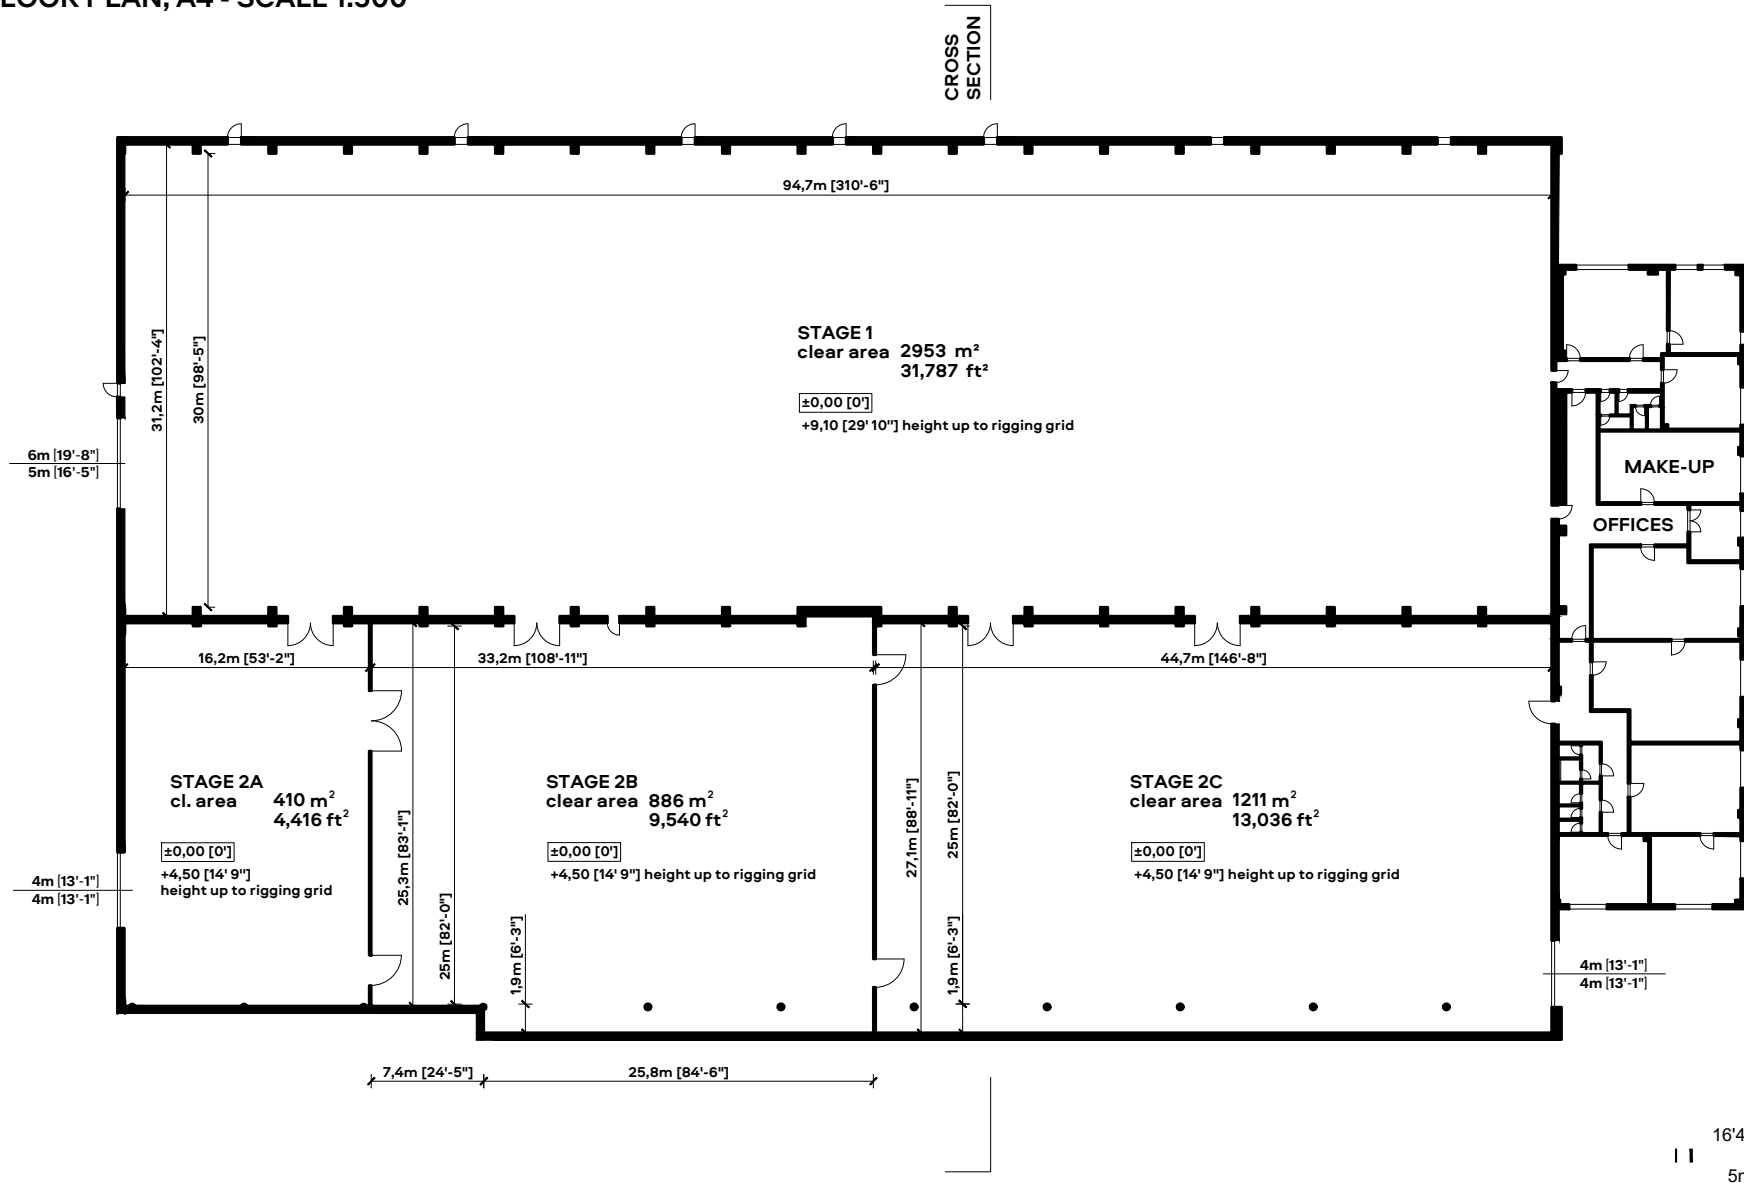

STAGE 1 and 2


3. DESIGN GRID, A4 - SCALE 1:500

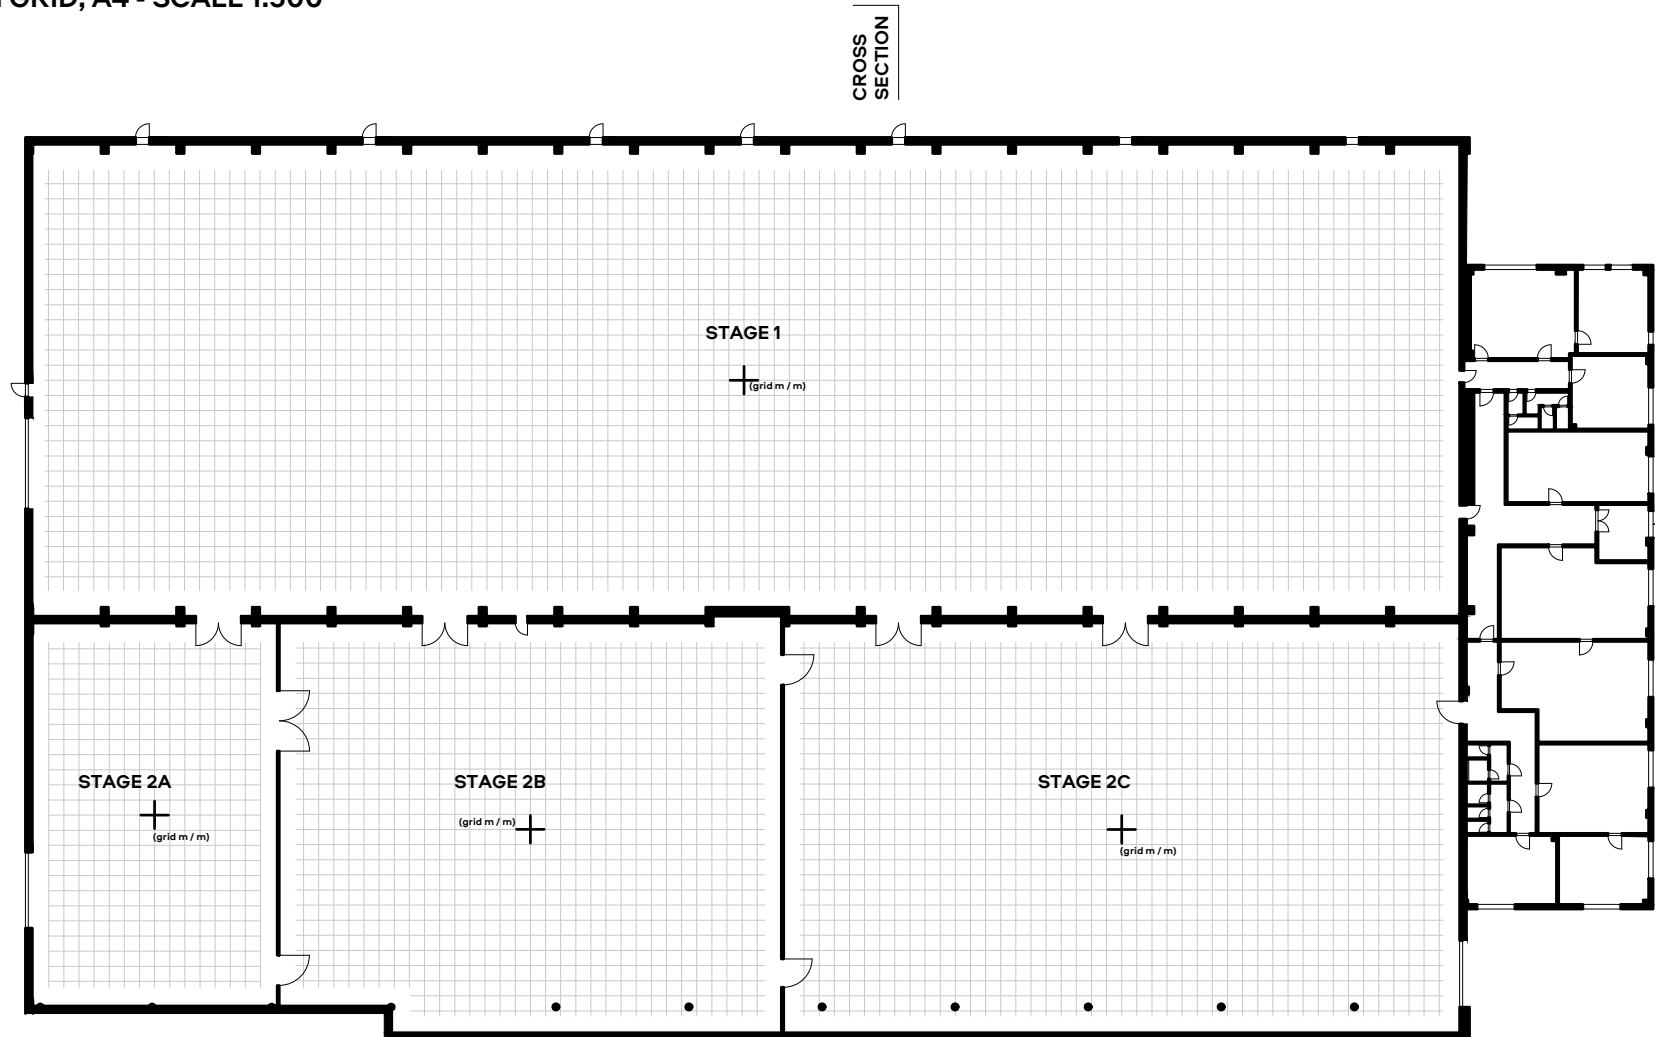

16'4" | | | 49'2" | | |
5m | | | 15m | | |



STAGE 1 and 2

4. RIGGING GRID, A4 - SCALE 1:500

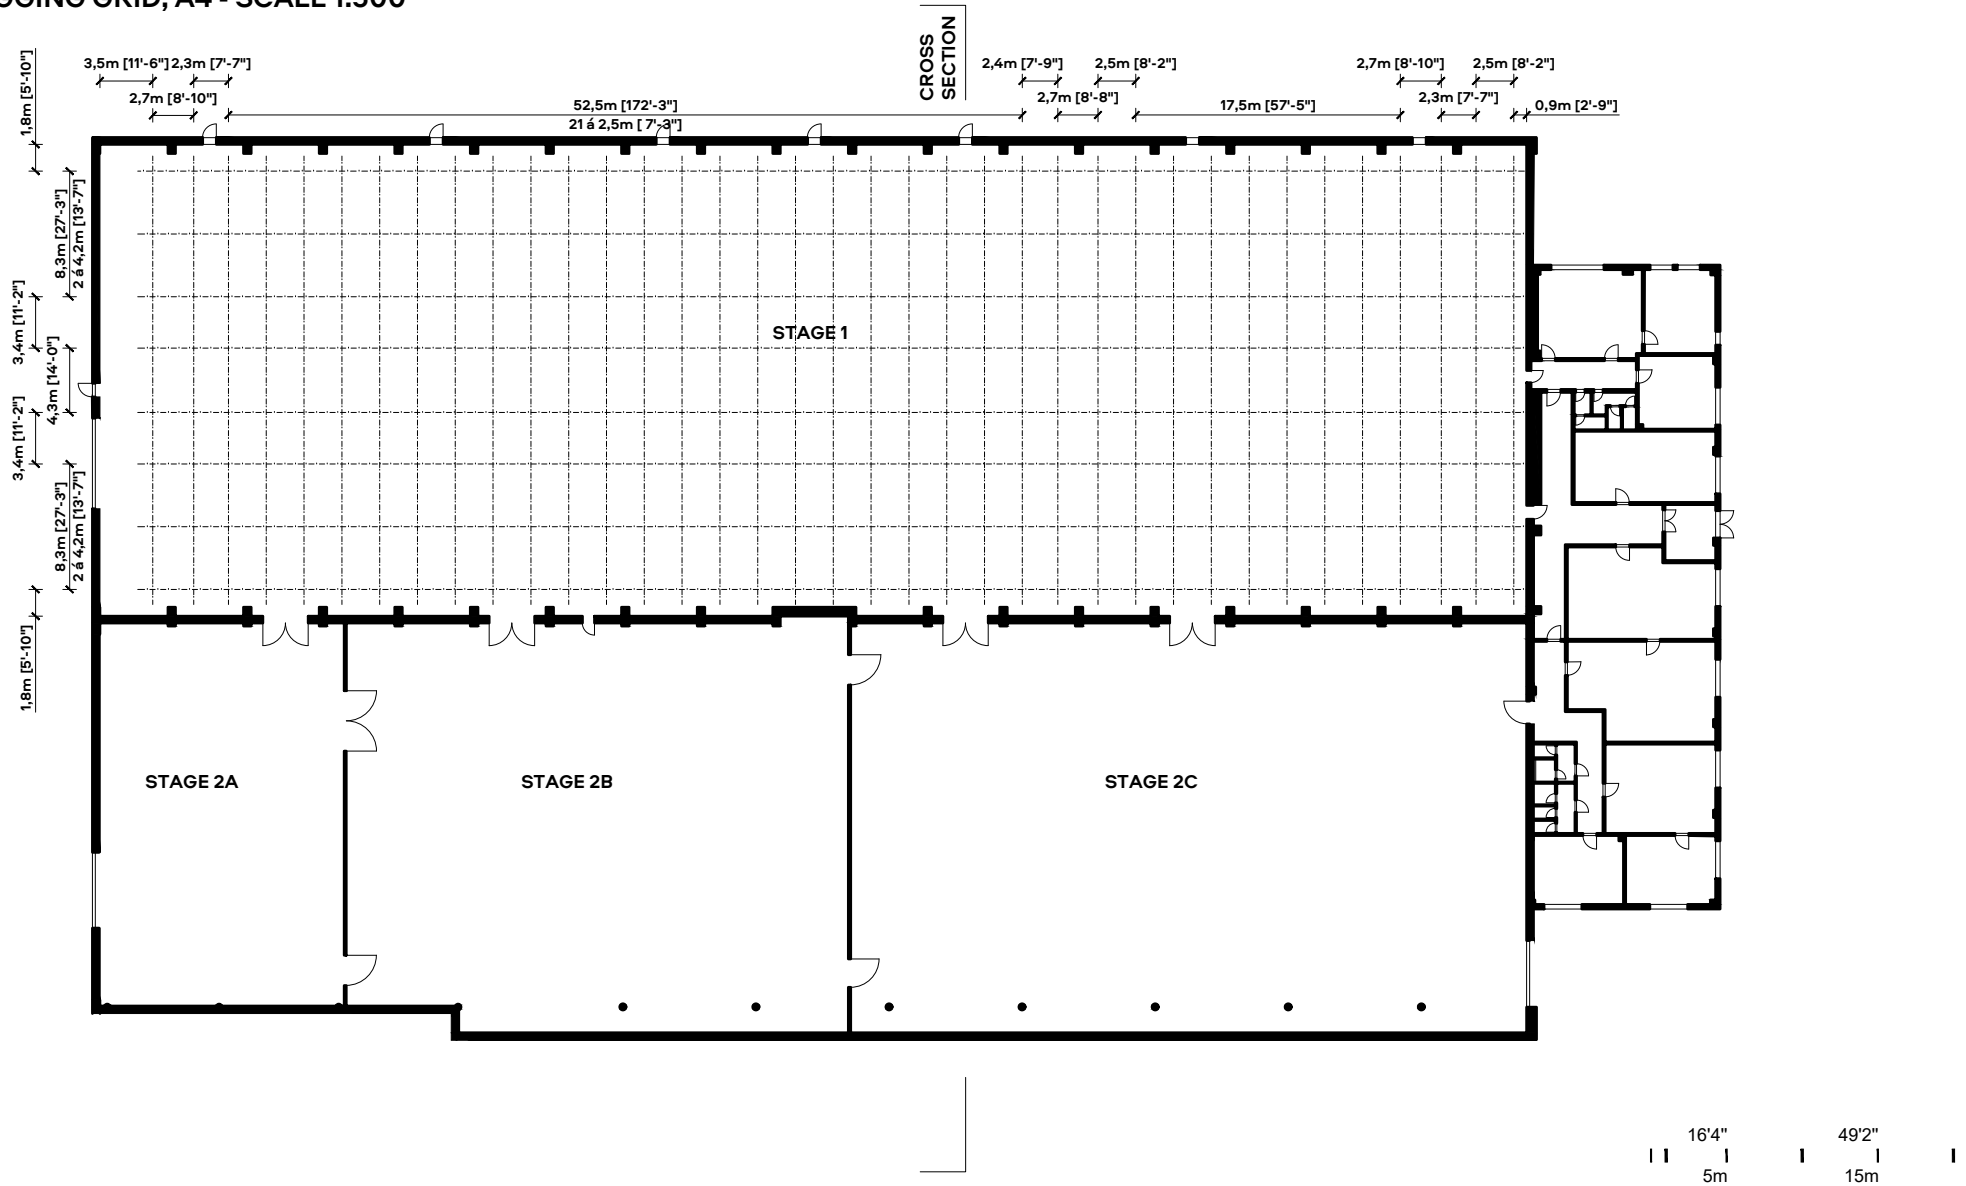

STAGE 1 and 2

5. CROSS SECTION, A4 - SCALE 1:250

 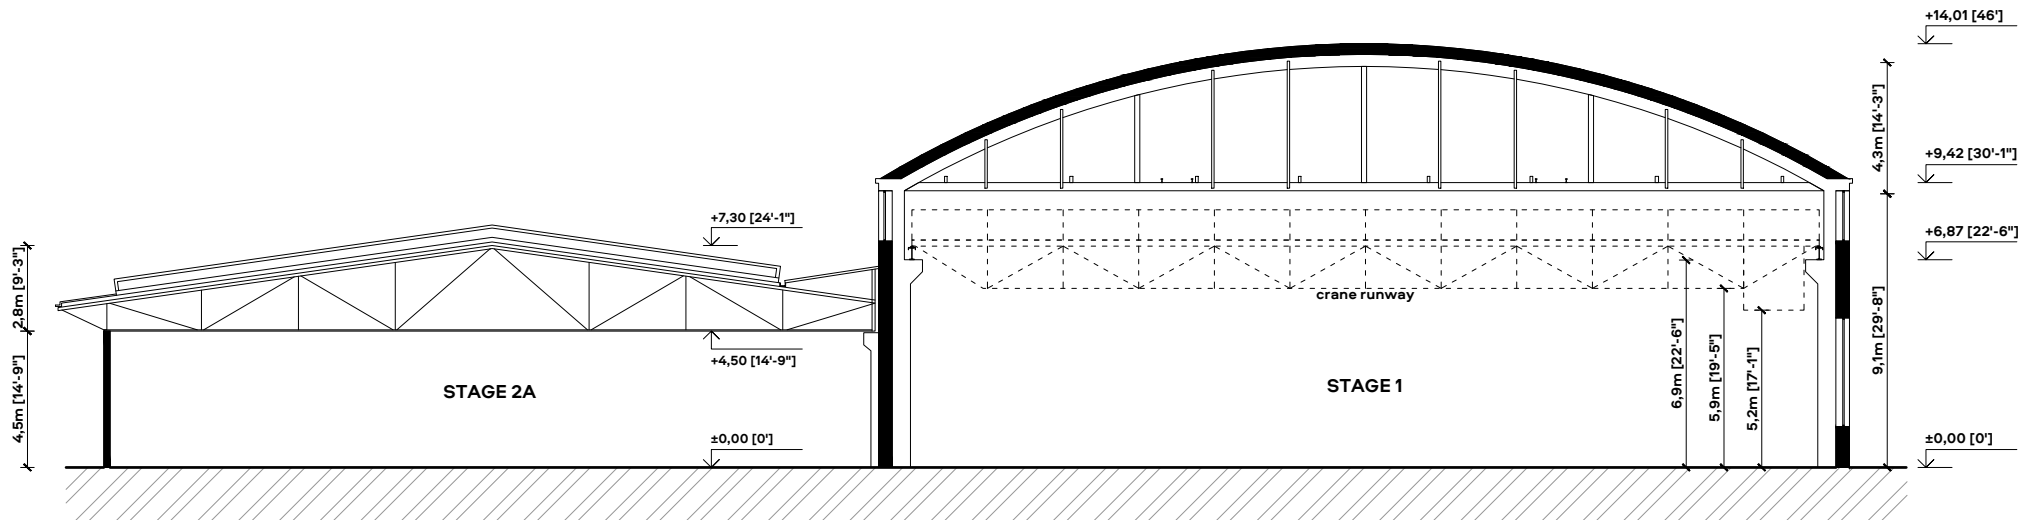

STAGE 1 and 2

6. OFFICES, A4 - SCALE 1:200

