



STAGE 1 and 2

1. FLOOR PLAN, A4 - SCALE 1:500

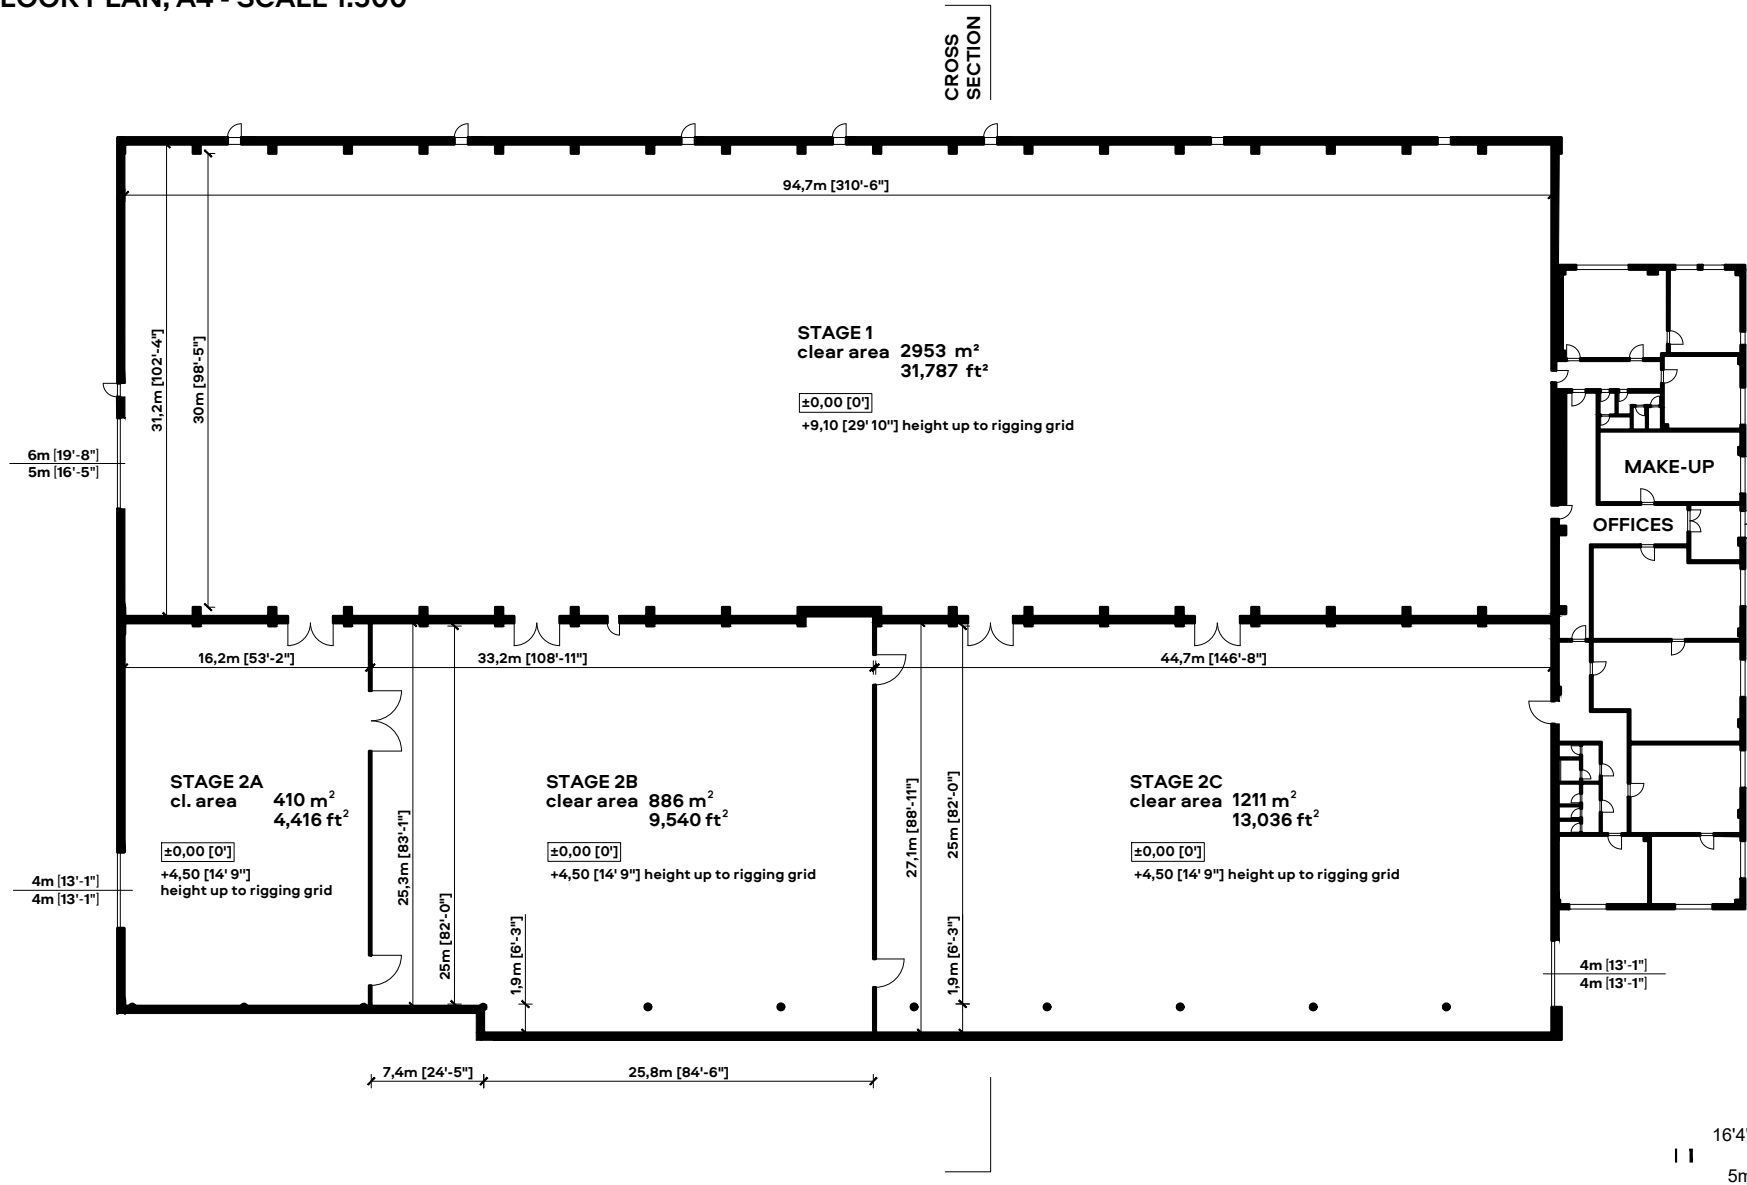


STAGE 1 and 2

2. TECHNICAL PLAN, A4 - SCALE 1:500

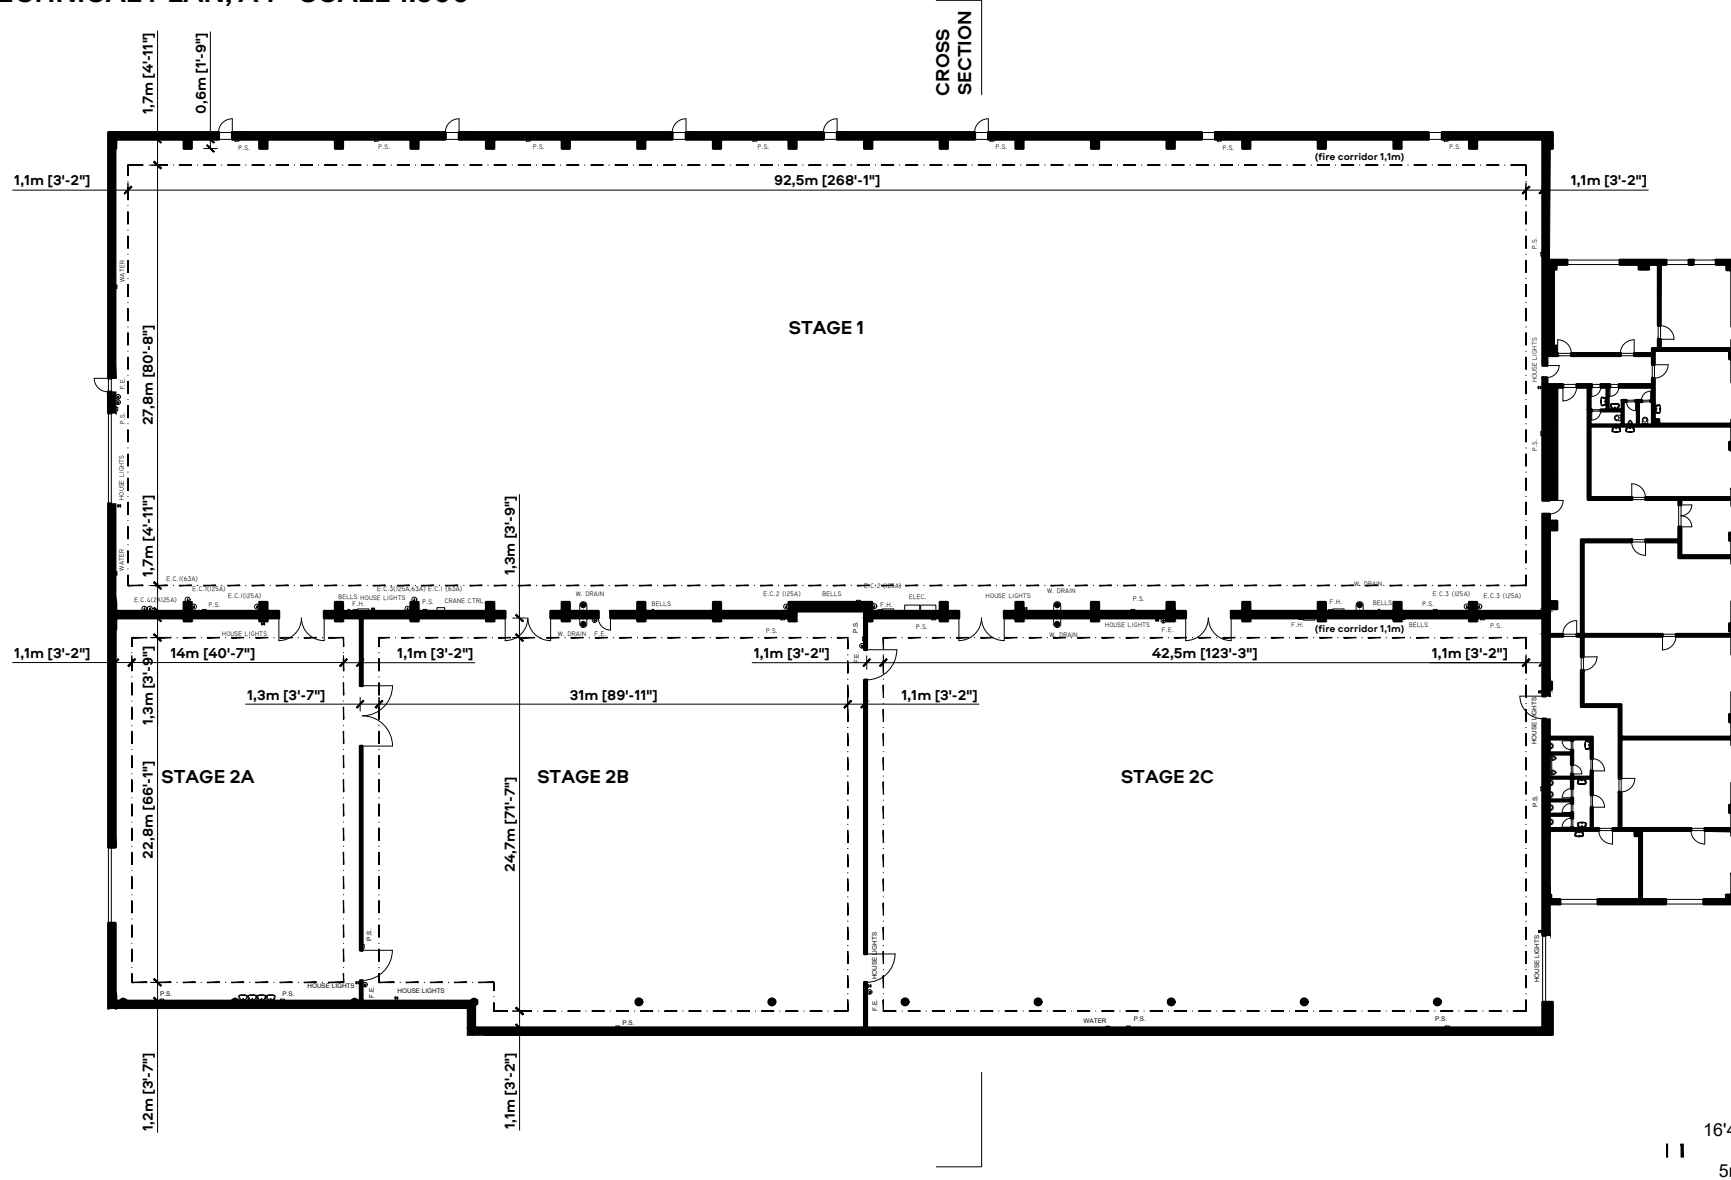

STAGE 1 and 2


3. DESIGN GRID, A4 - SCALE 1:500

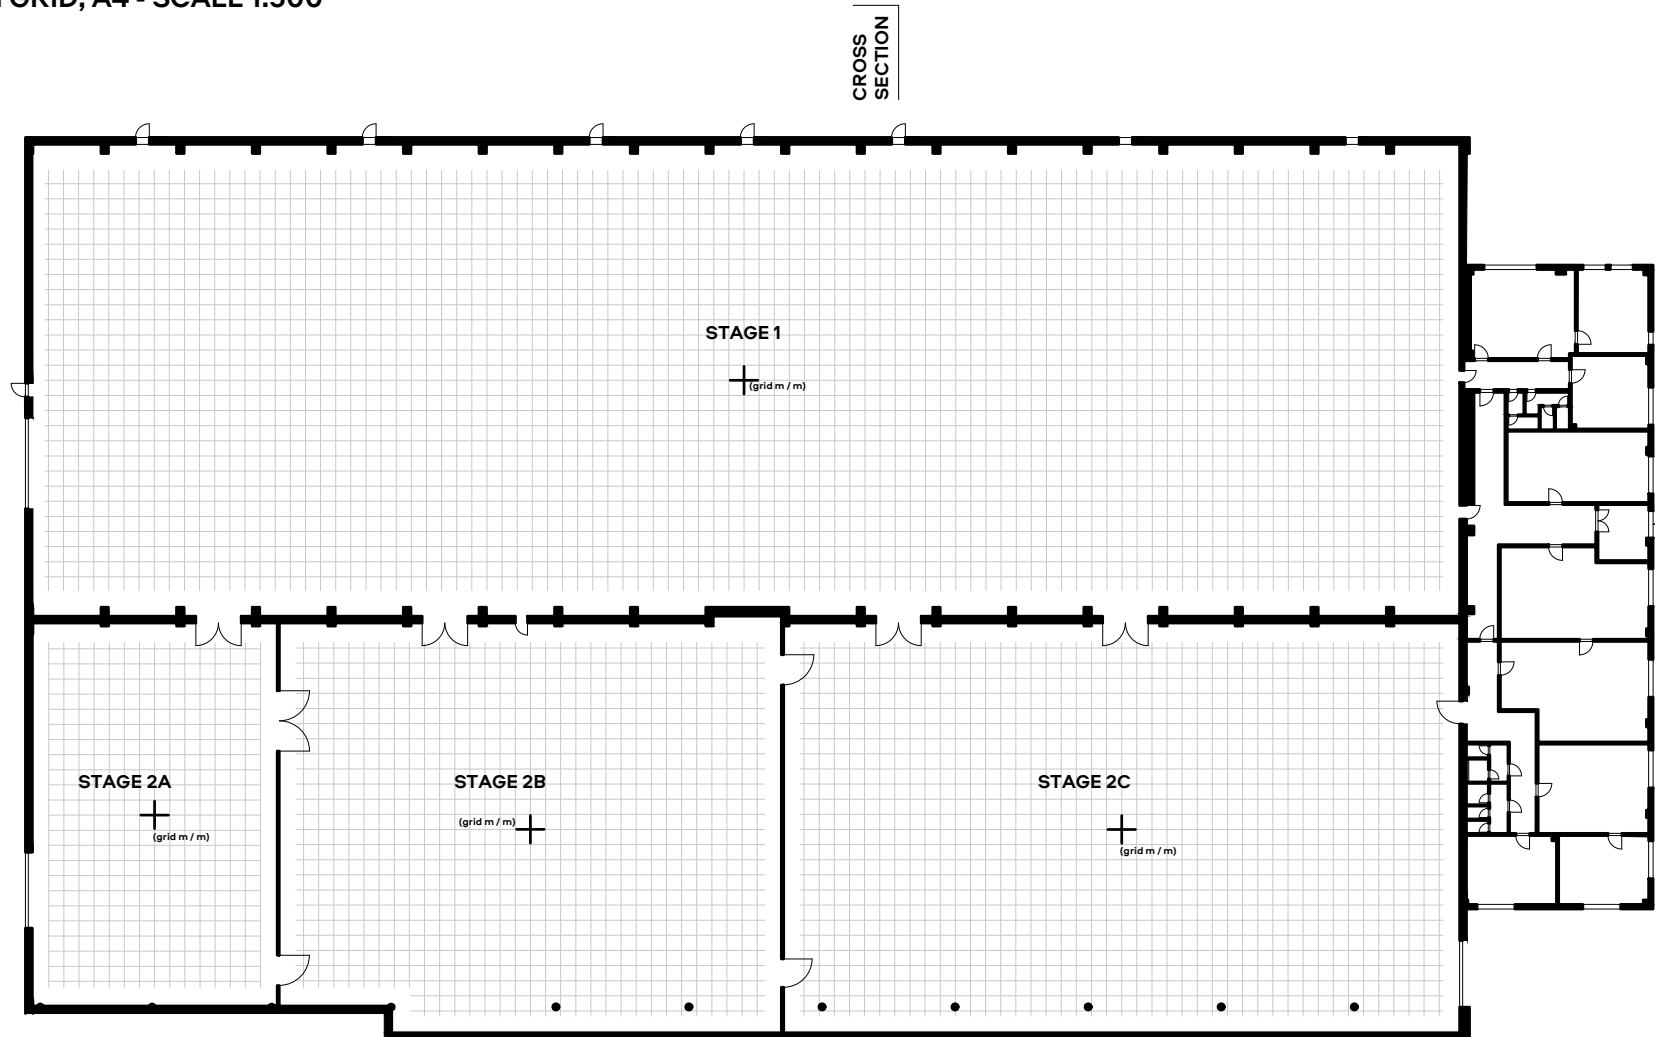

16'4" | | 49'2" | |
5m | | 15m | |


STAGE 1 and 2

4. RIGGING GRID, A4 - SCALE 1:500

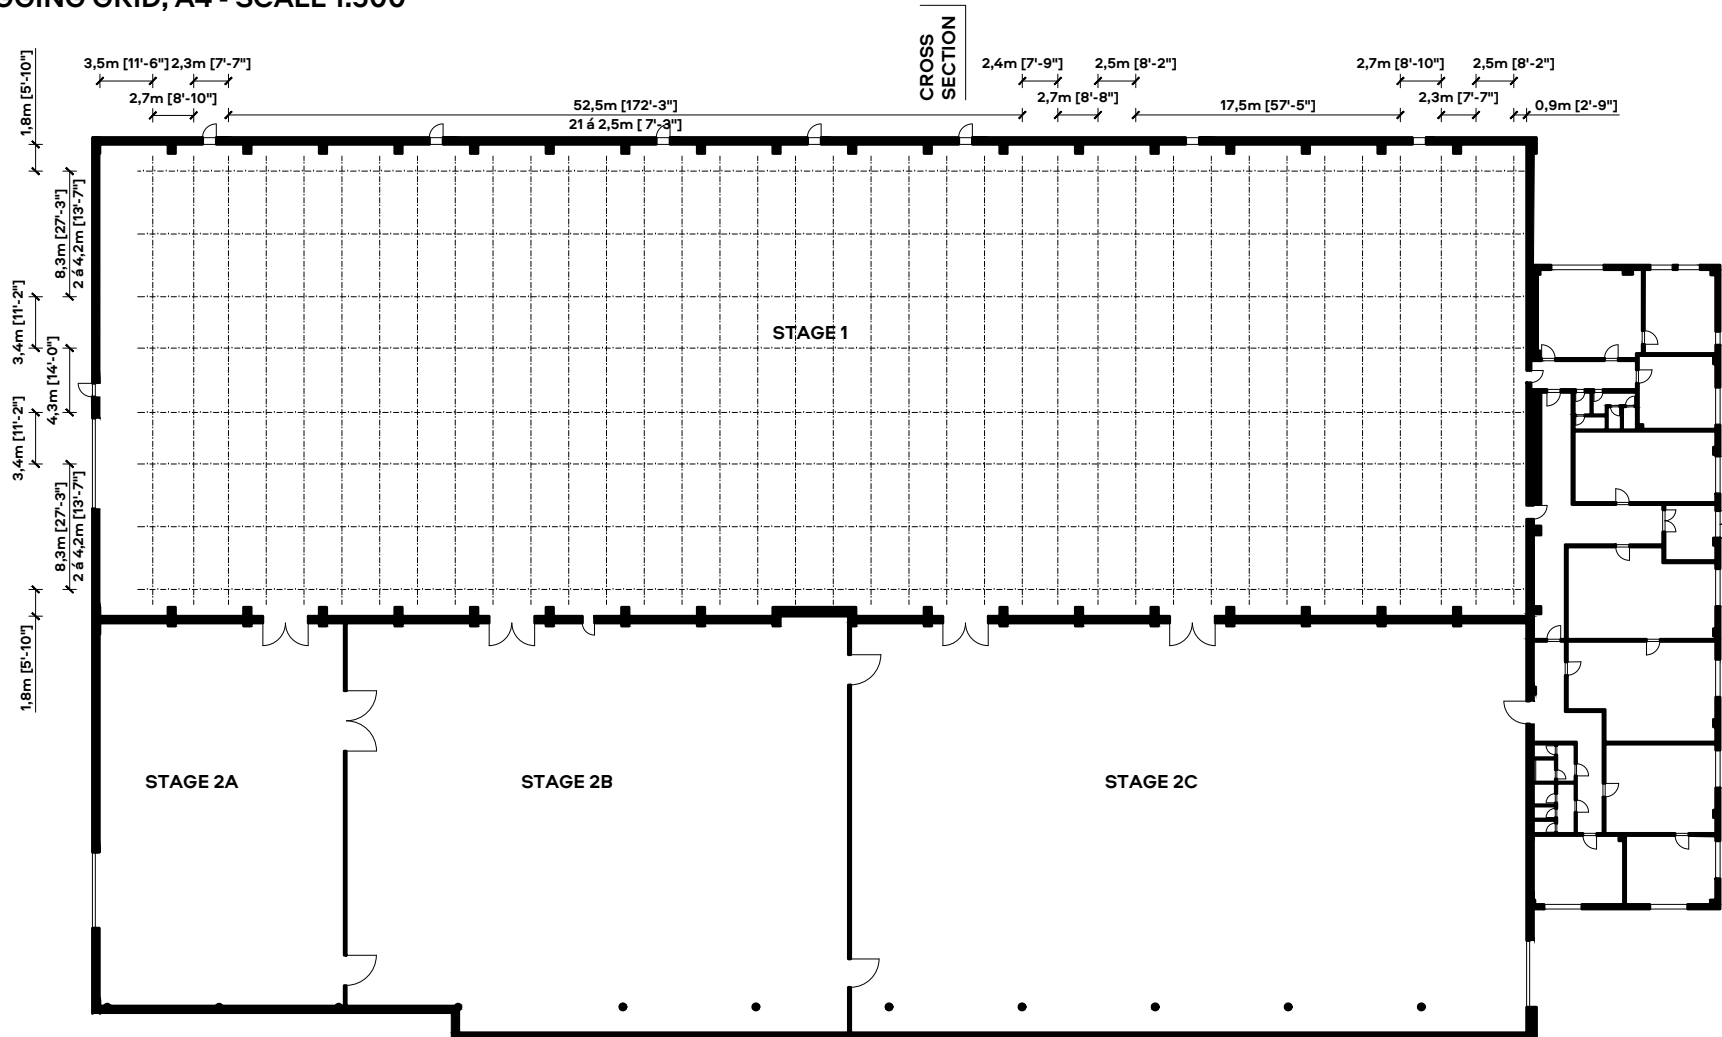

STAGE 1 and 2

5. CROSS SECTION, A4 - SCALE 1:250

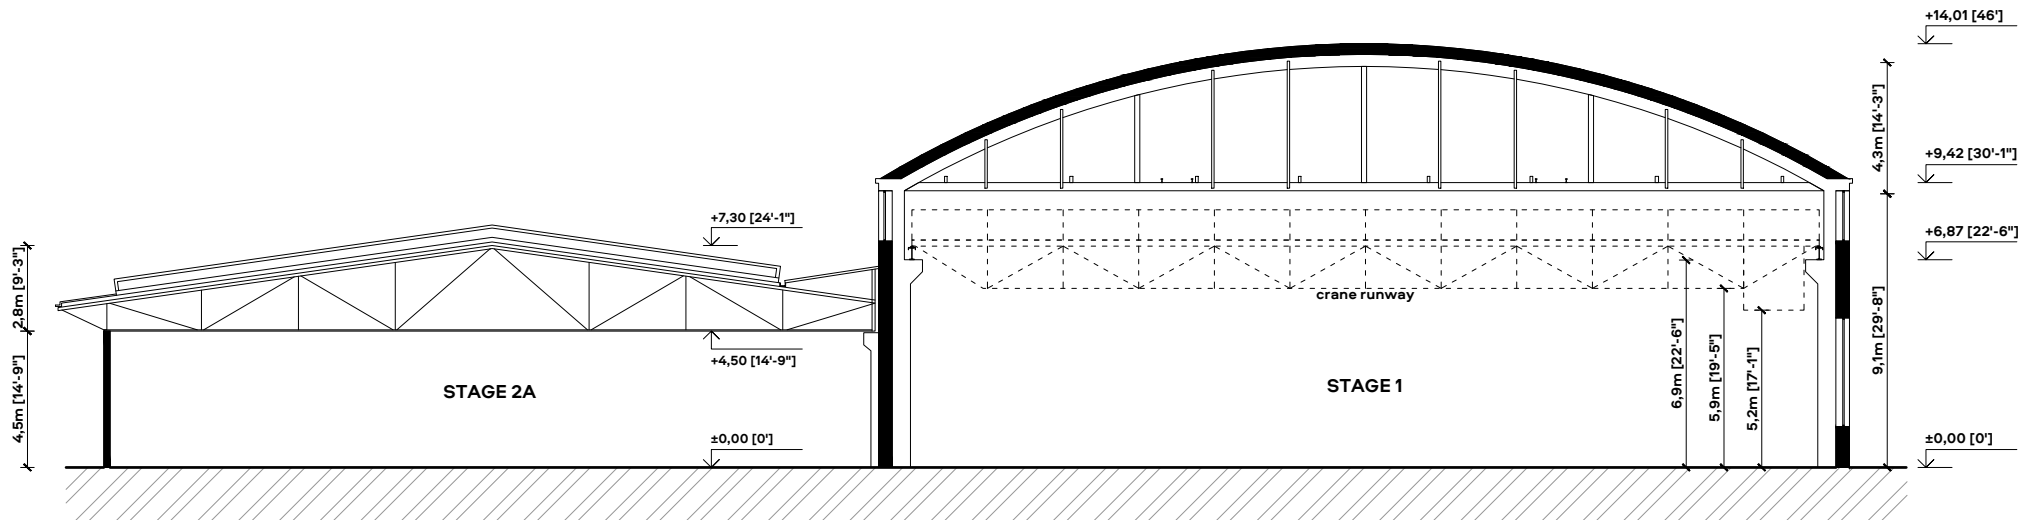

	16'4"	32'8"
	5m	10m

STAGE 1 and 2

6. OFFICES, A4 - SCALE 1:200

