
 




# STAGE 7

1.FLOOR PLAN, A4 - SCALE 1:400

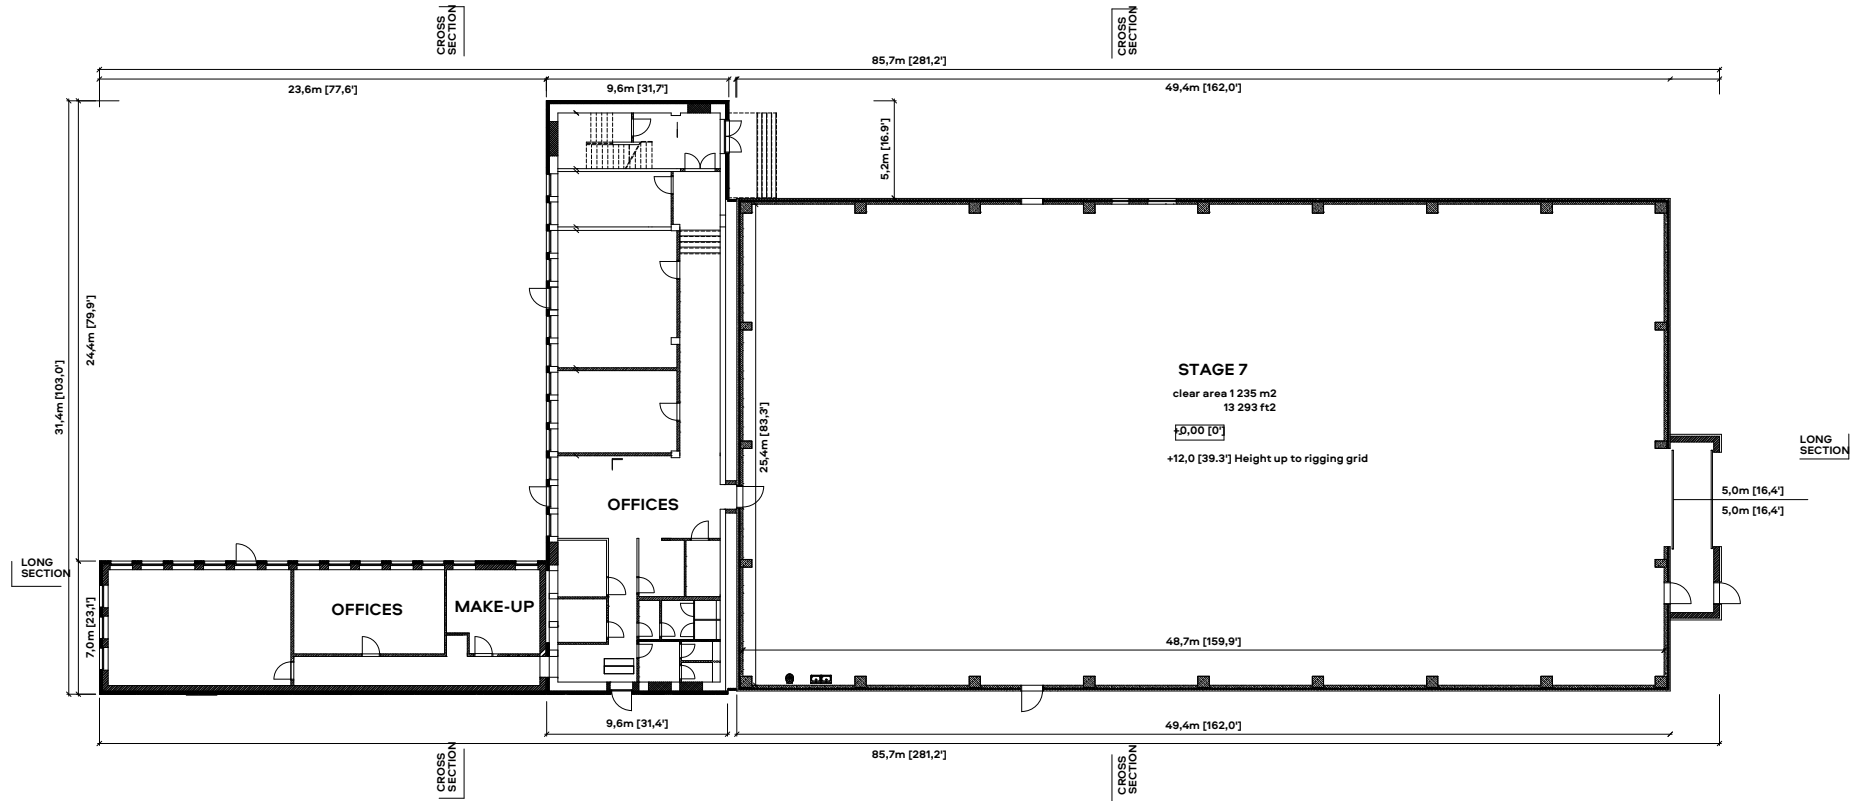





# STAGE 7

2.FLOOR PLAN, A4 - SCALE 1:400

 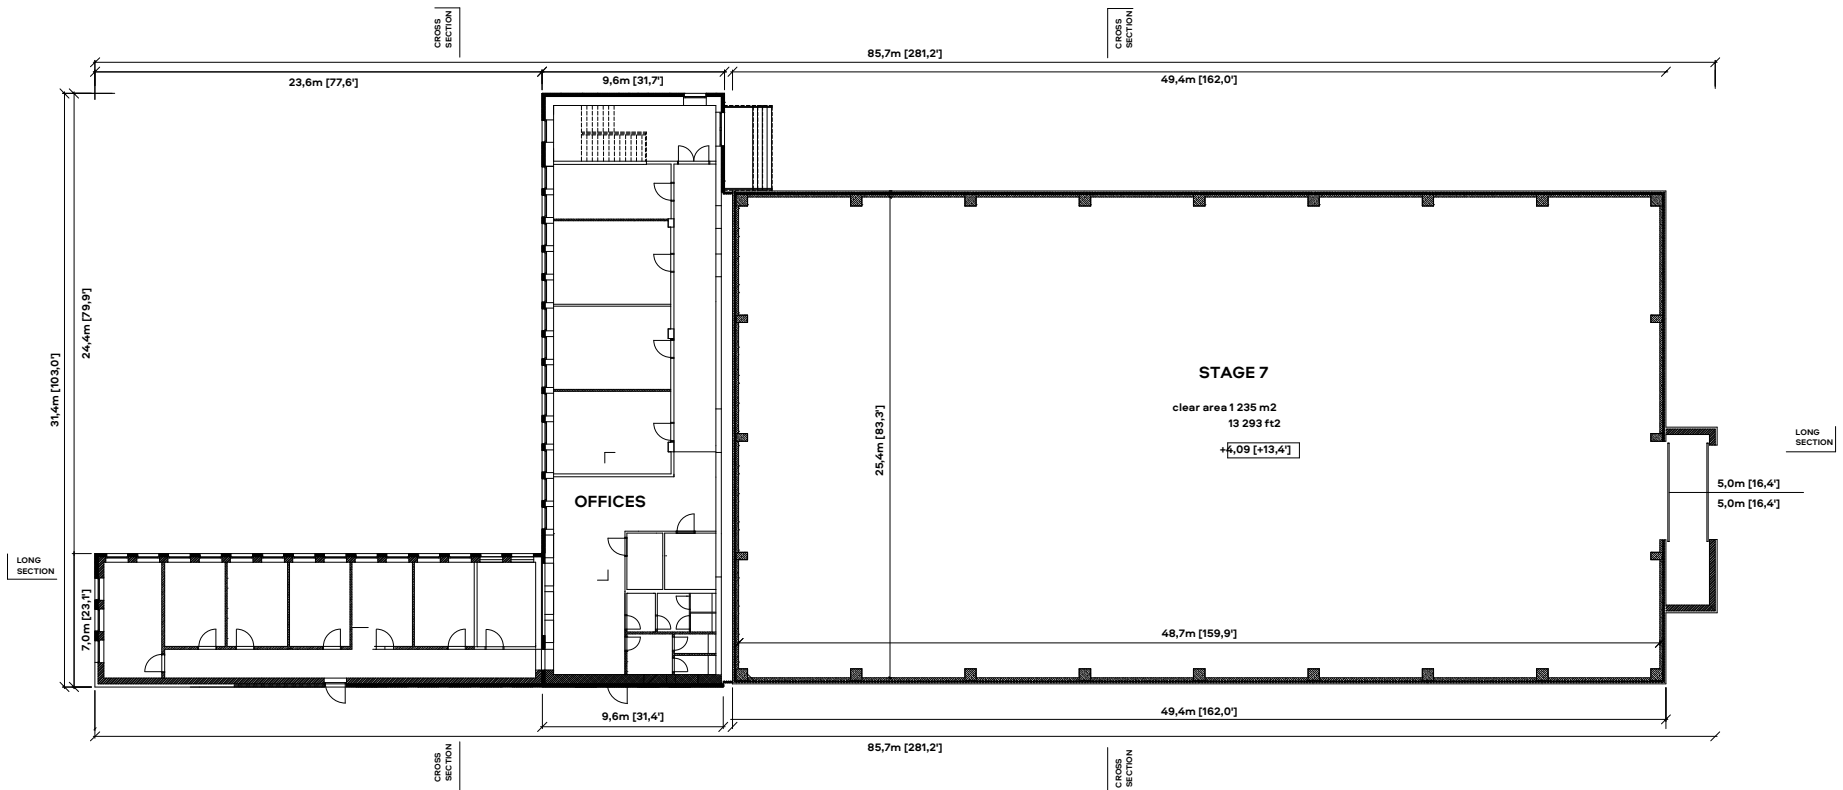



# STAGE 7

6. CROSS SECTION, A4 - SCALE 1:400

 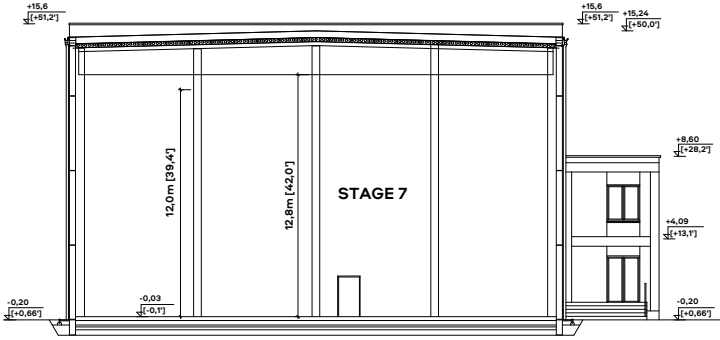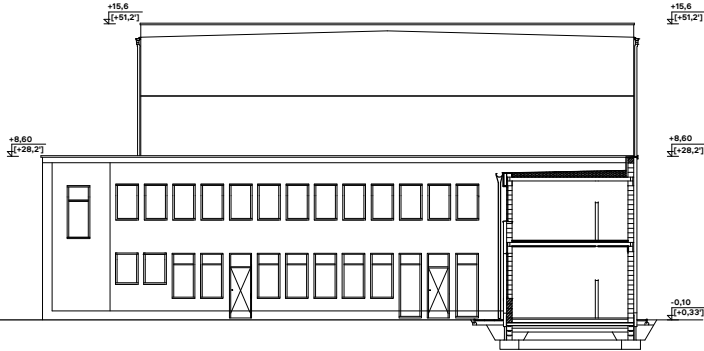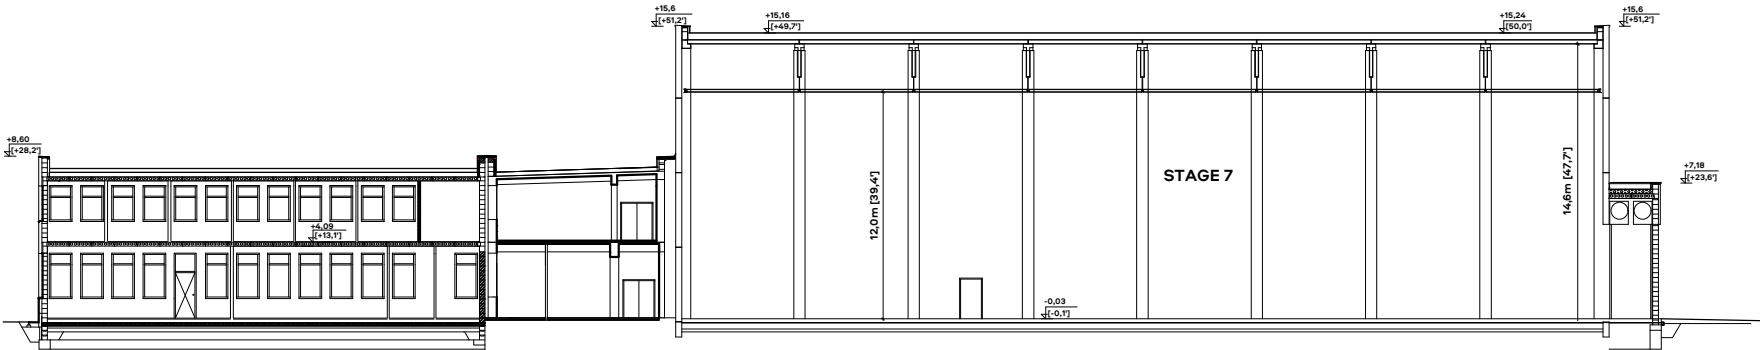




# STAGE 7

4. DESIGN GRID, A4 - SCALE 1:400

 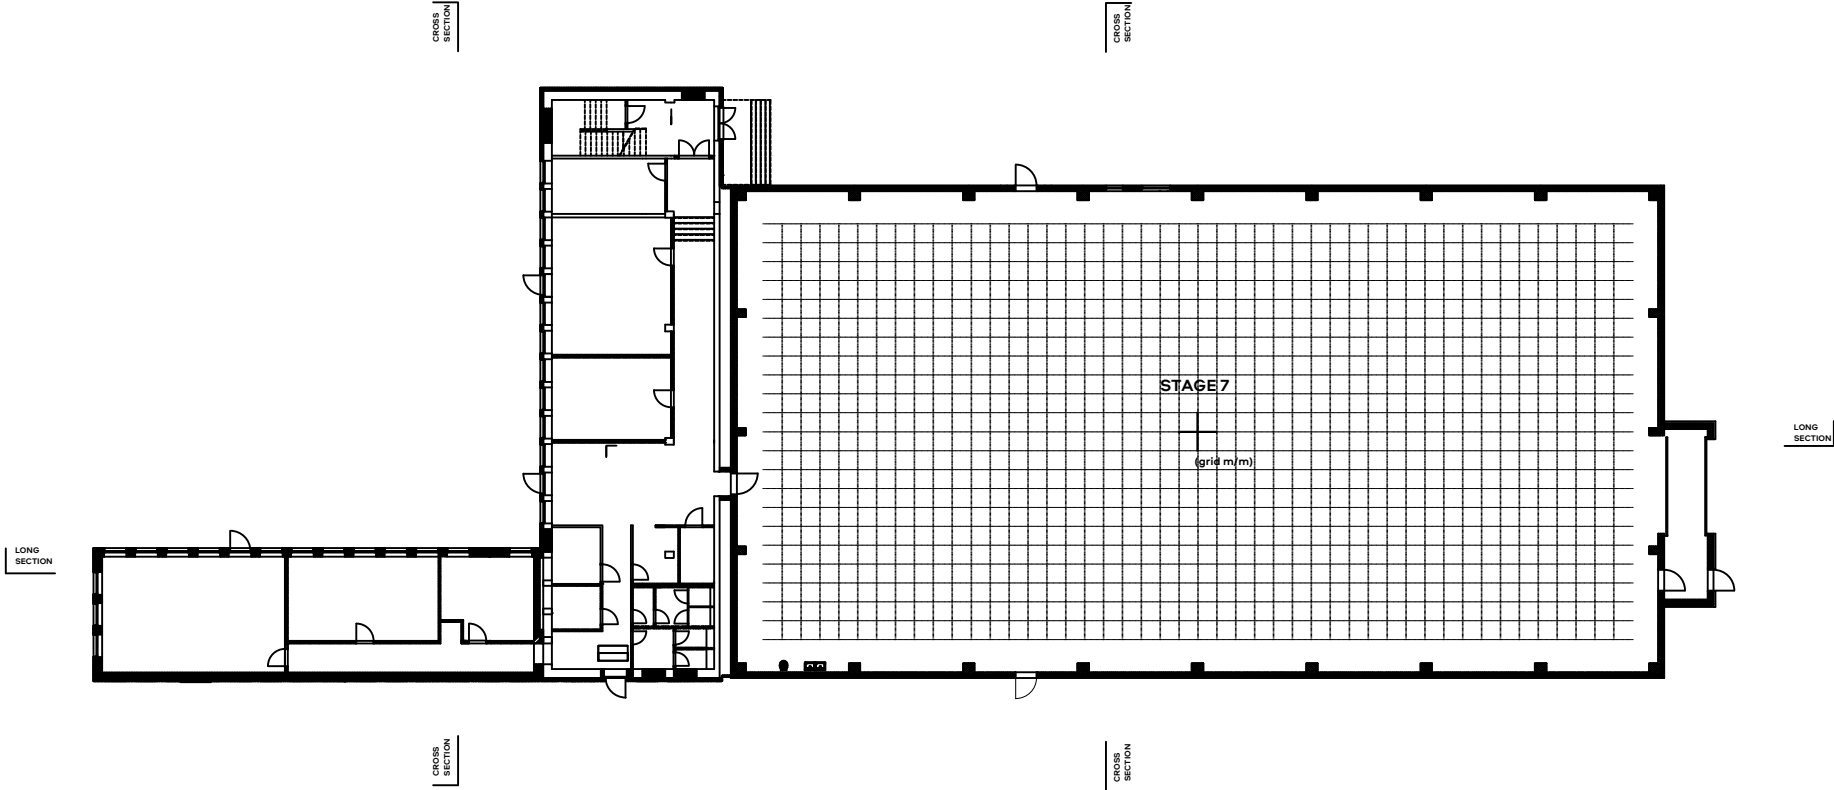



# STAGE 7

7.OFFICES, A4 - SCALE 1:400

 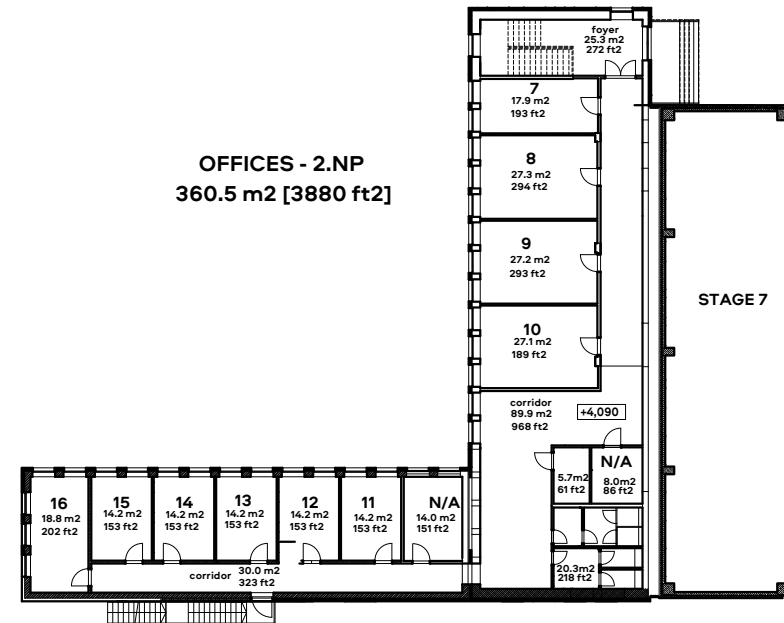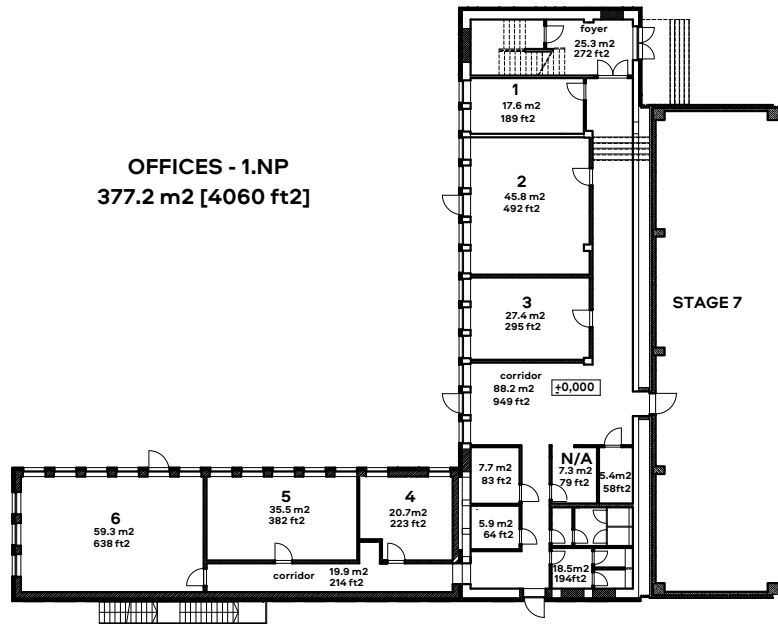

# STAGE 7

5. RIGGING GRID, A4 - SCALE 1:400

 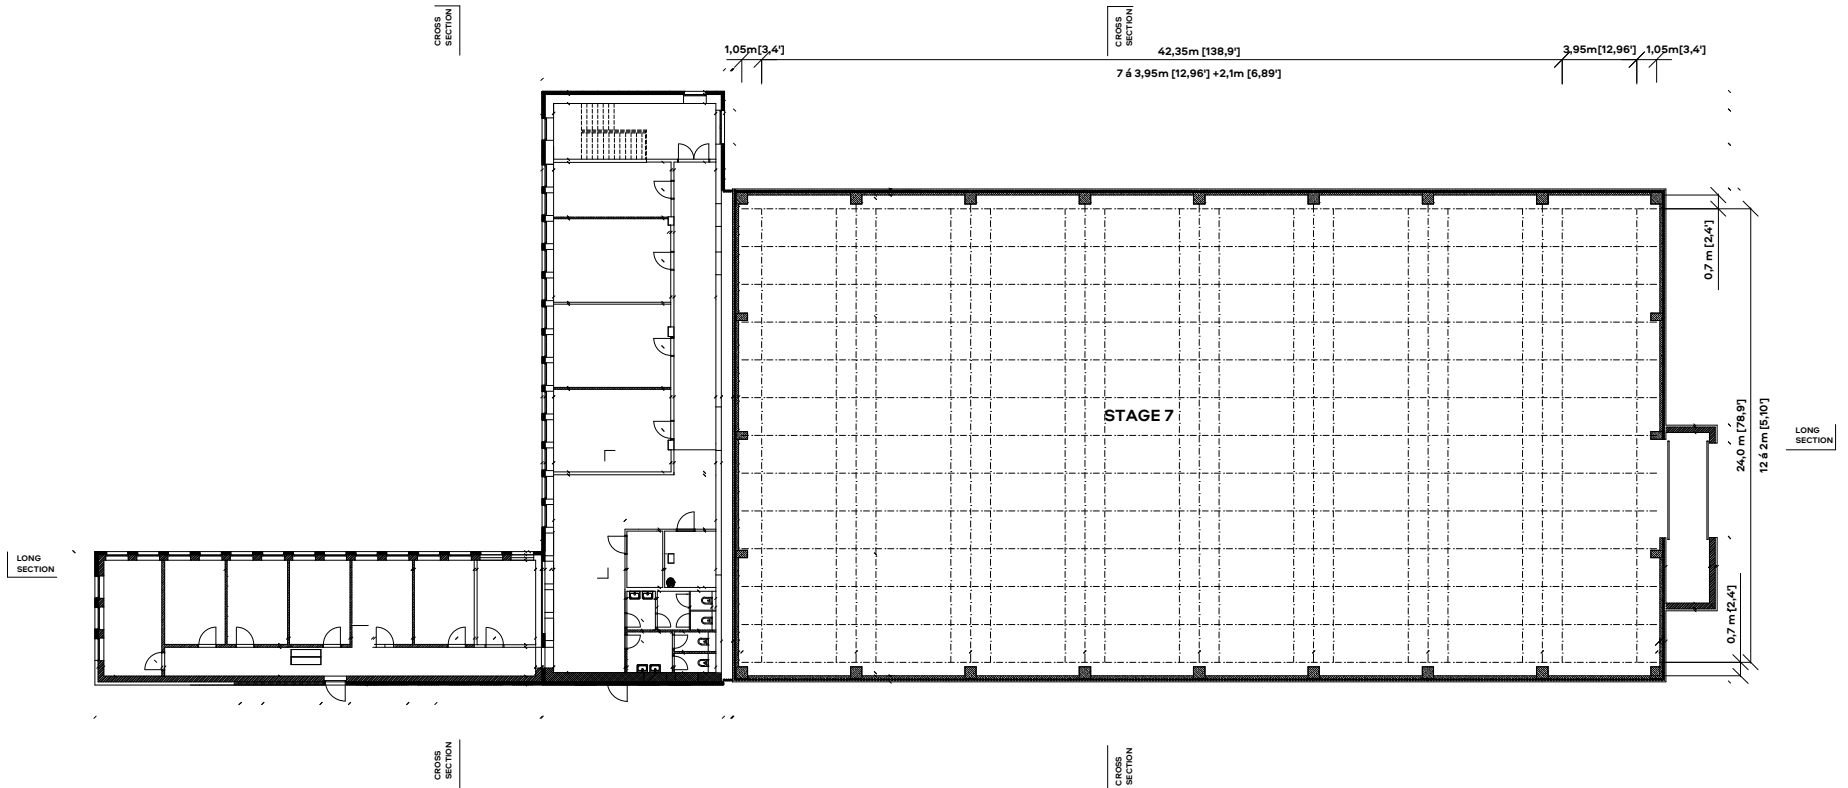

# STAGE 7

3. TECHNICAL PLAN, A4 - SCALE 1:400

