



STAGE 1 and 2

1. FLOOR PLAN, A3 - SCALE 1:350

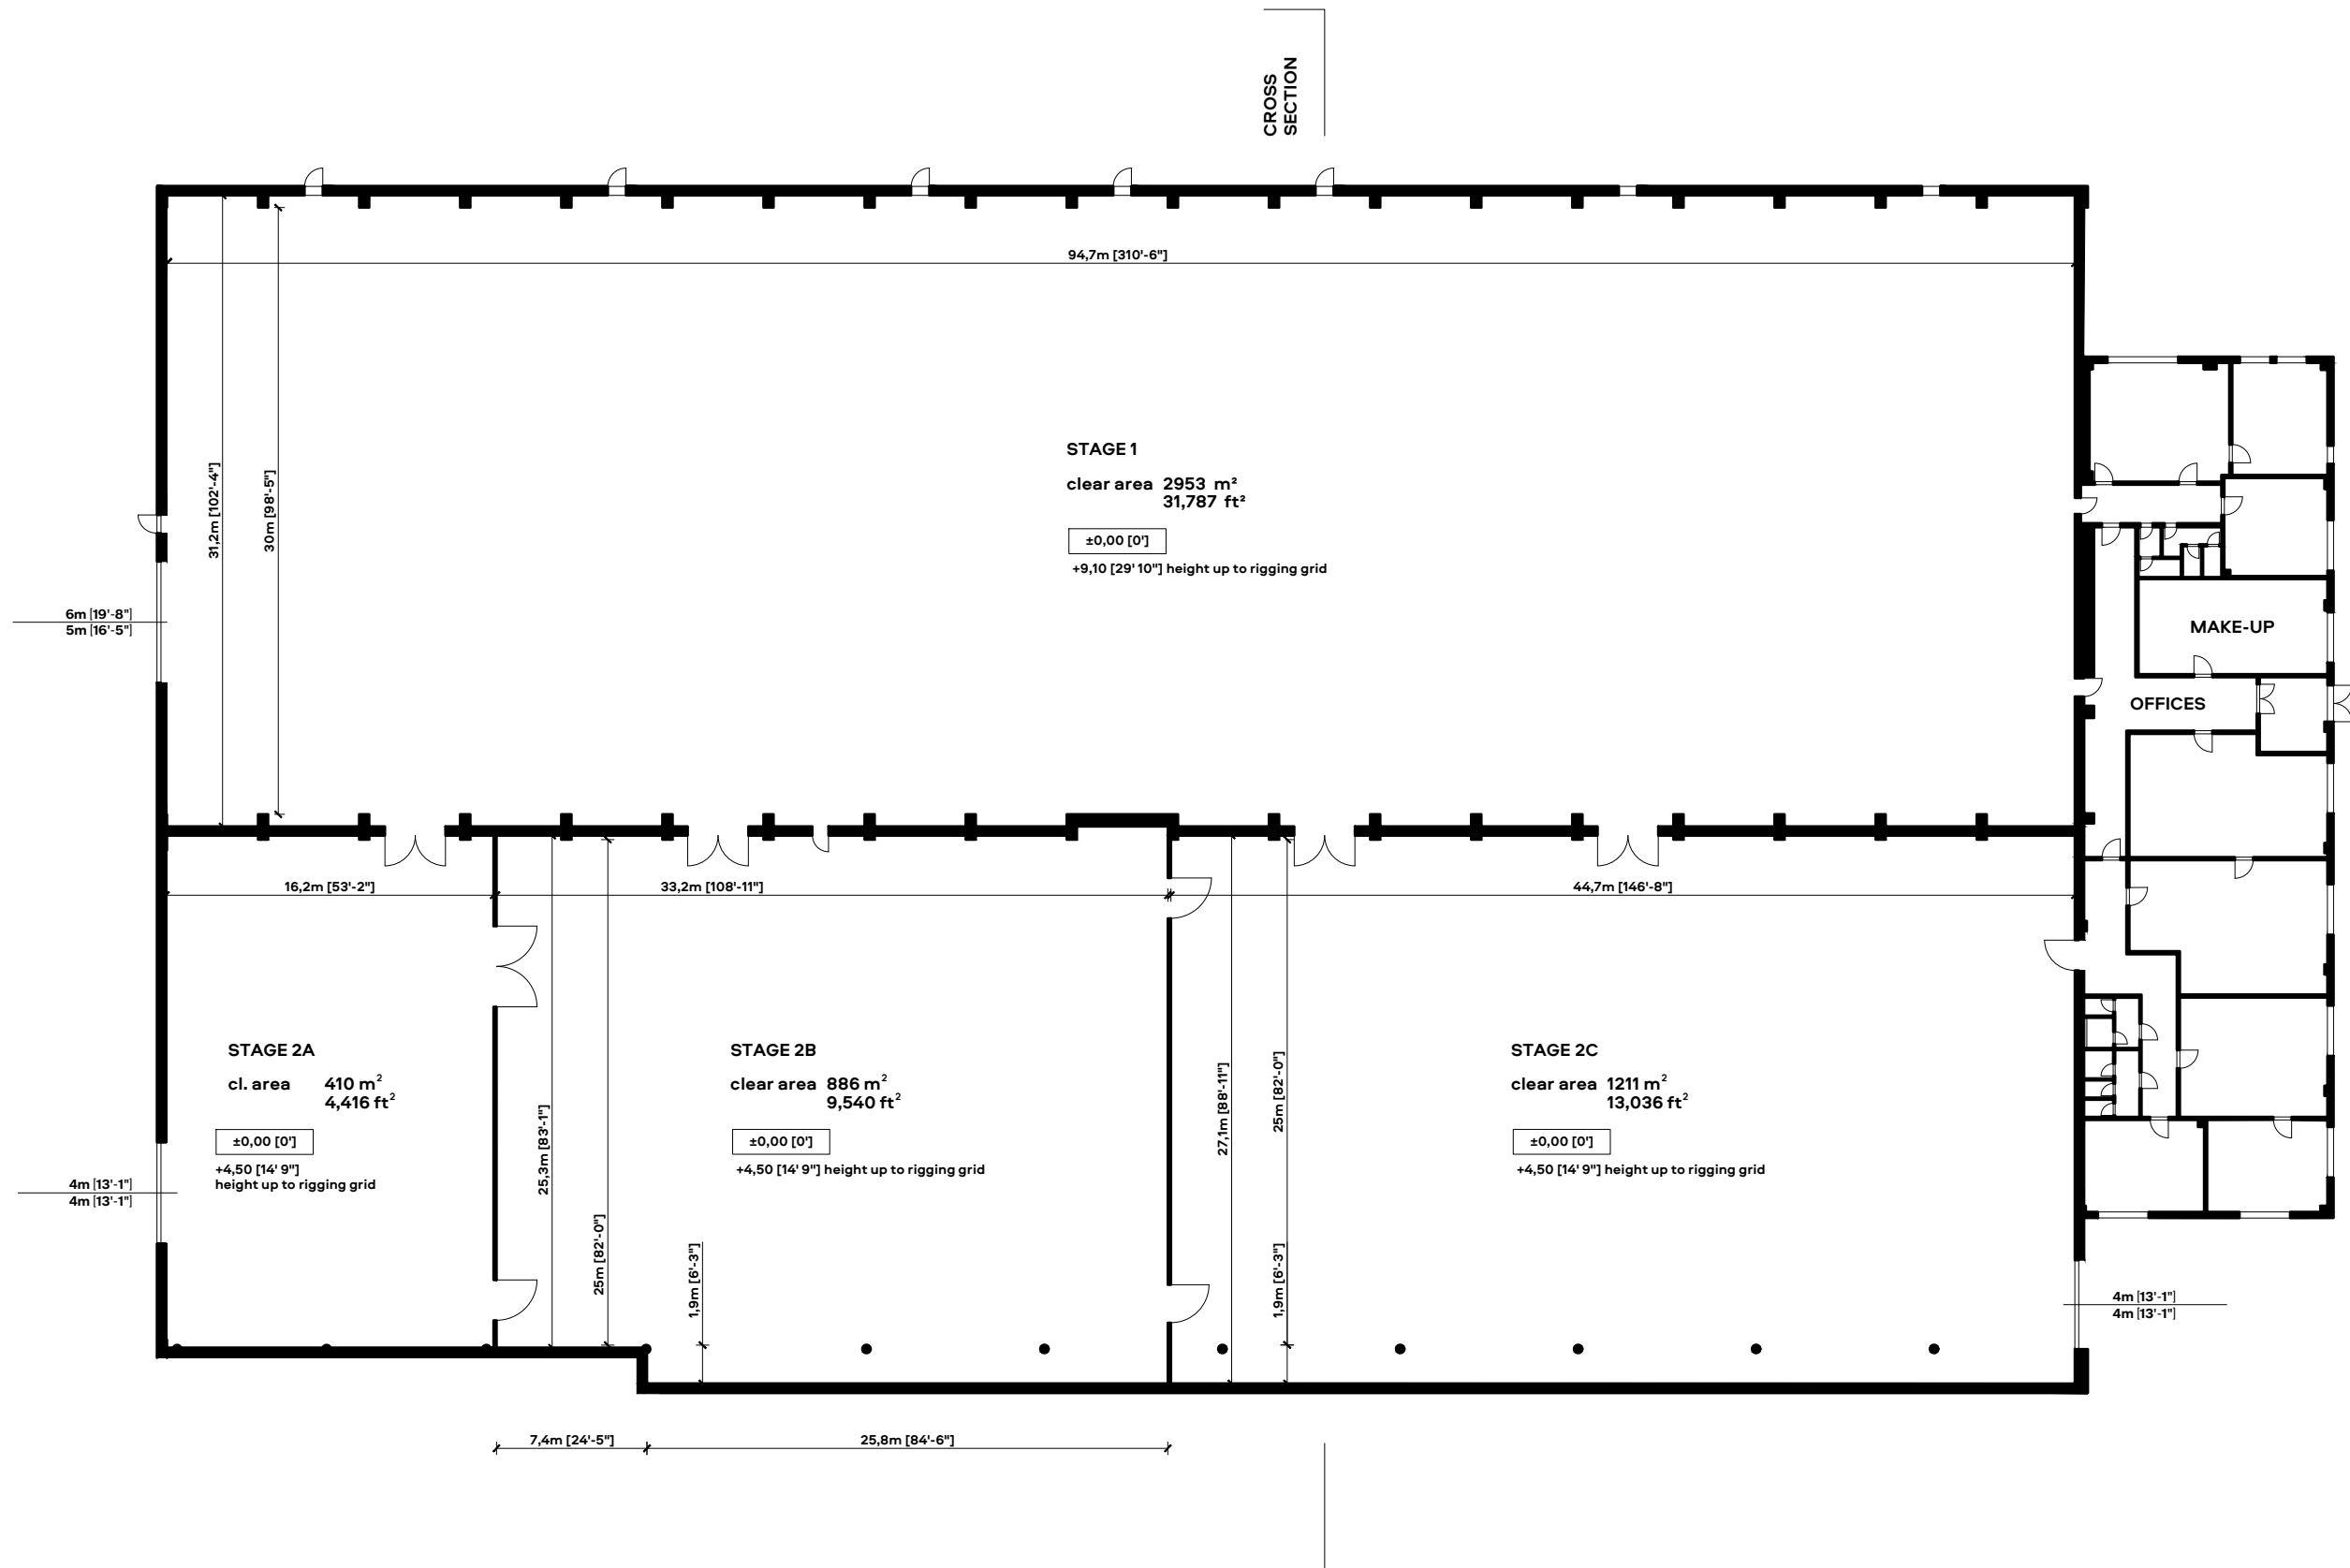

STAGE 1 and 2

3. DESIGN GRID, A3 - SCALE 1:350

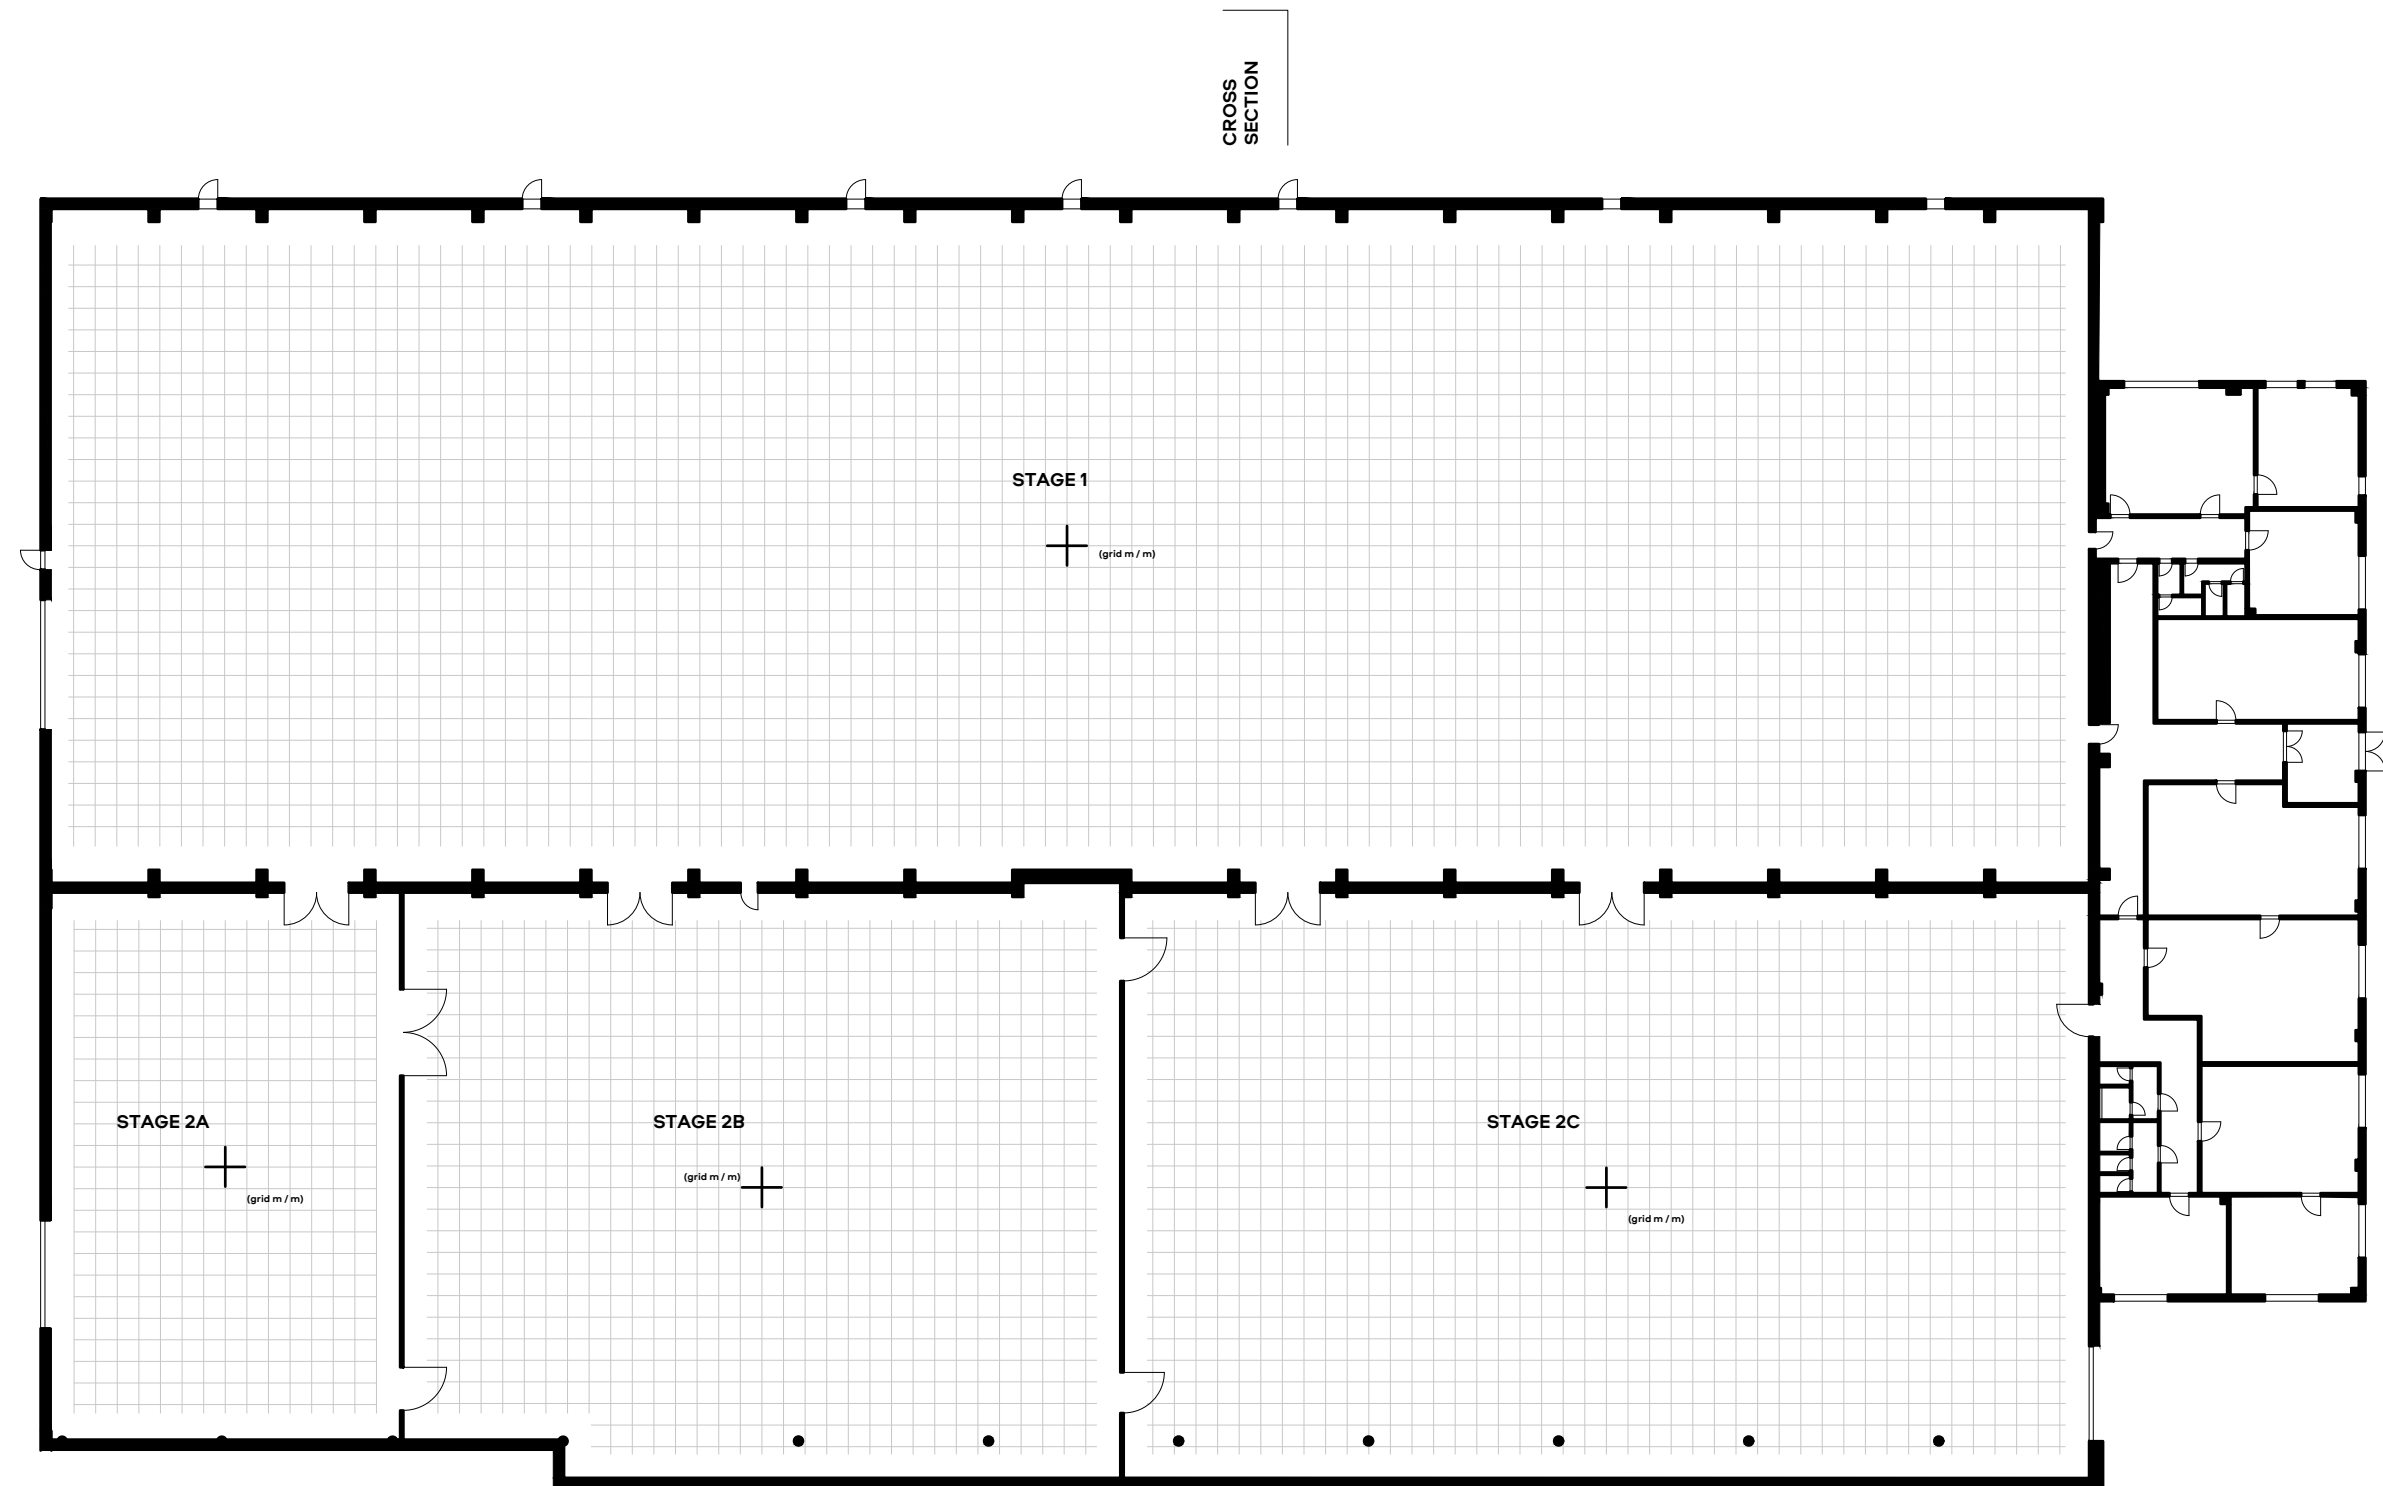

STAGE 1 and 2

4. RIGGING GRID, A3 - SCALE 1:350

