



WORKSHOP B

1. FLOOR PLAN, A4 - SCALE 1:350

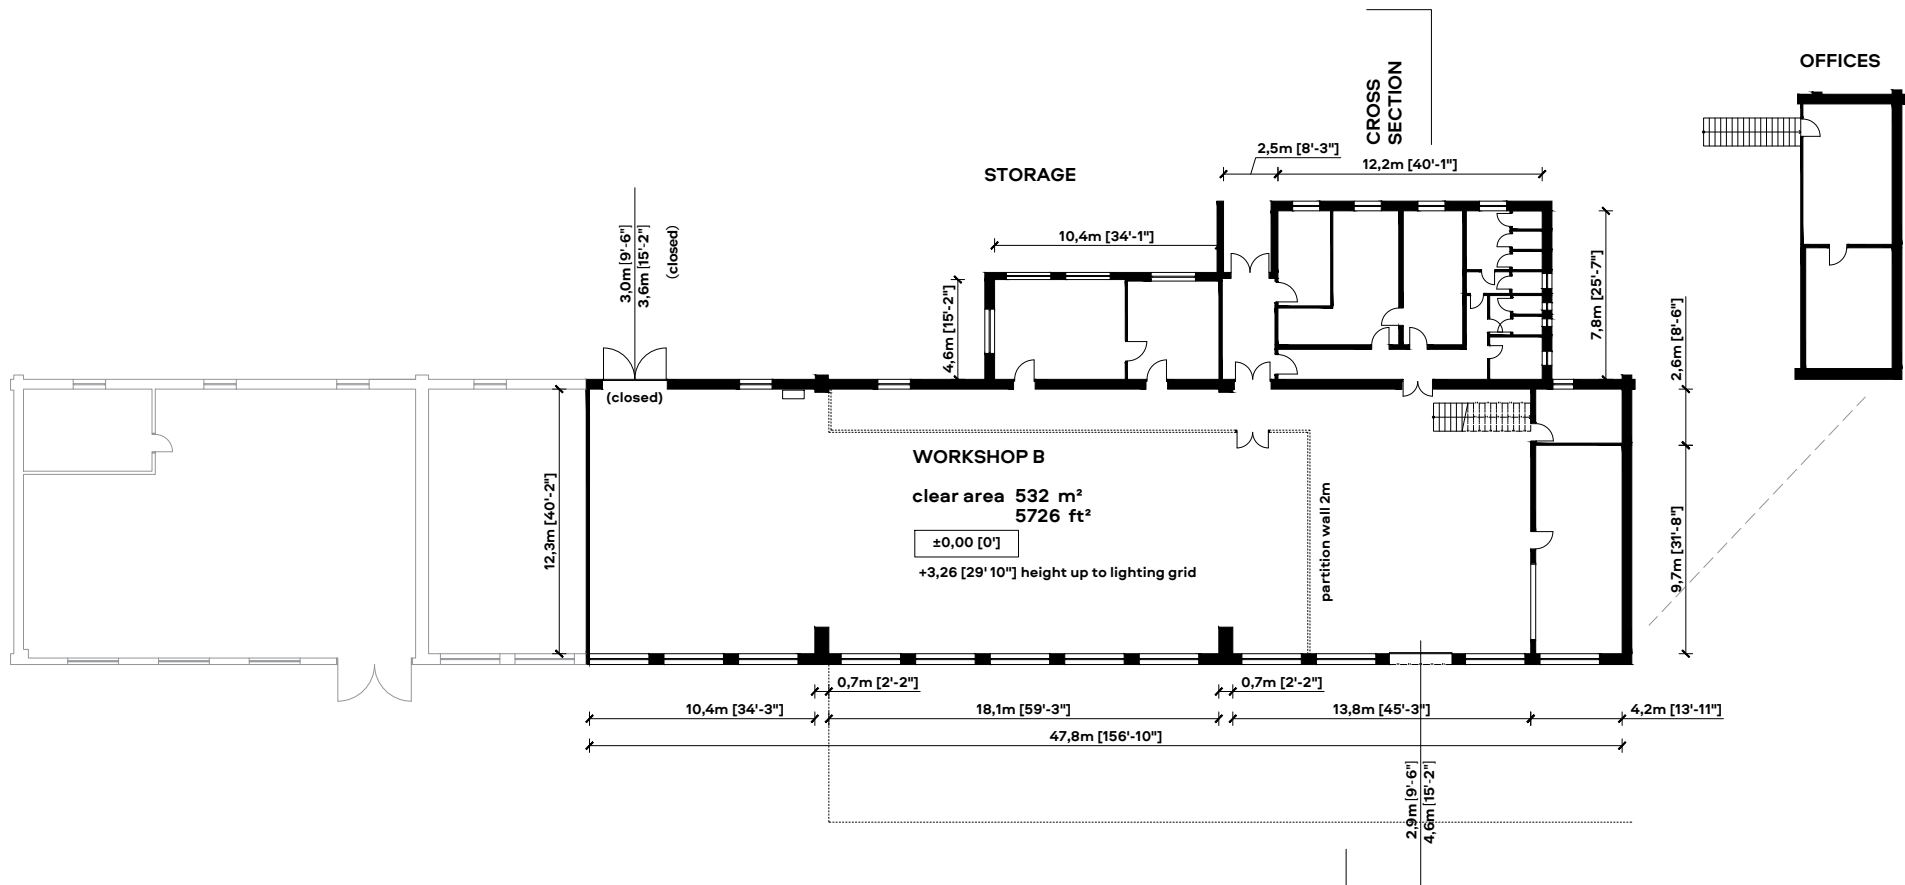


WORKSHOP B

2. TECHNICAL PLAN, A4 - SCALE 1:350

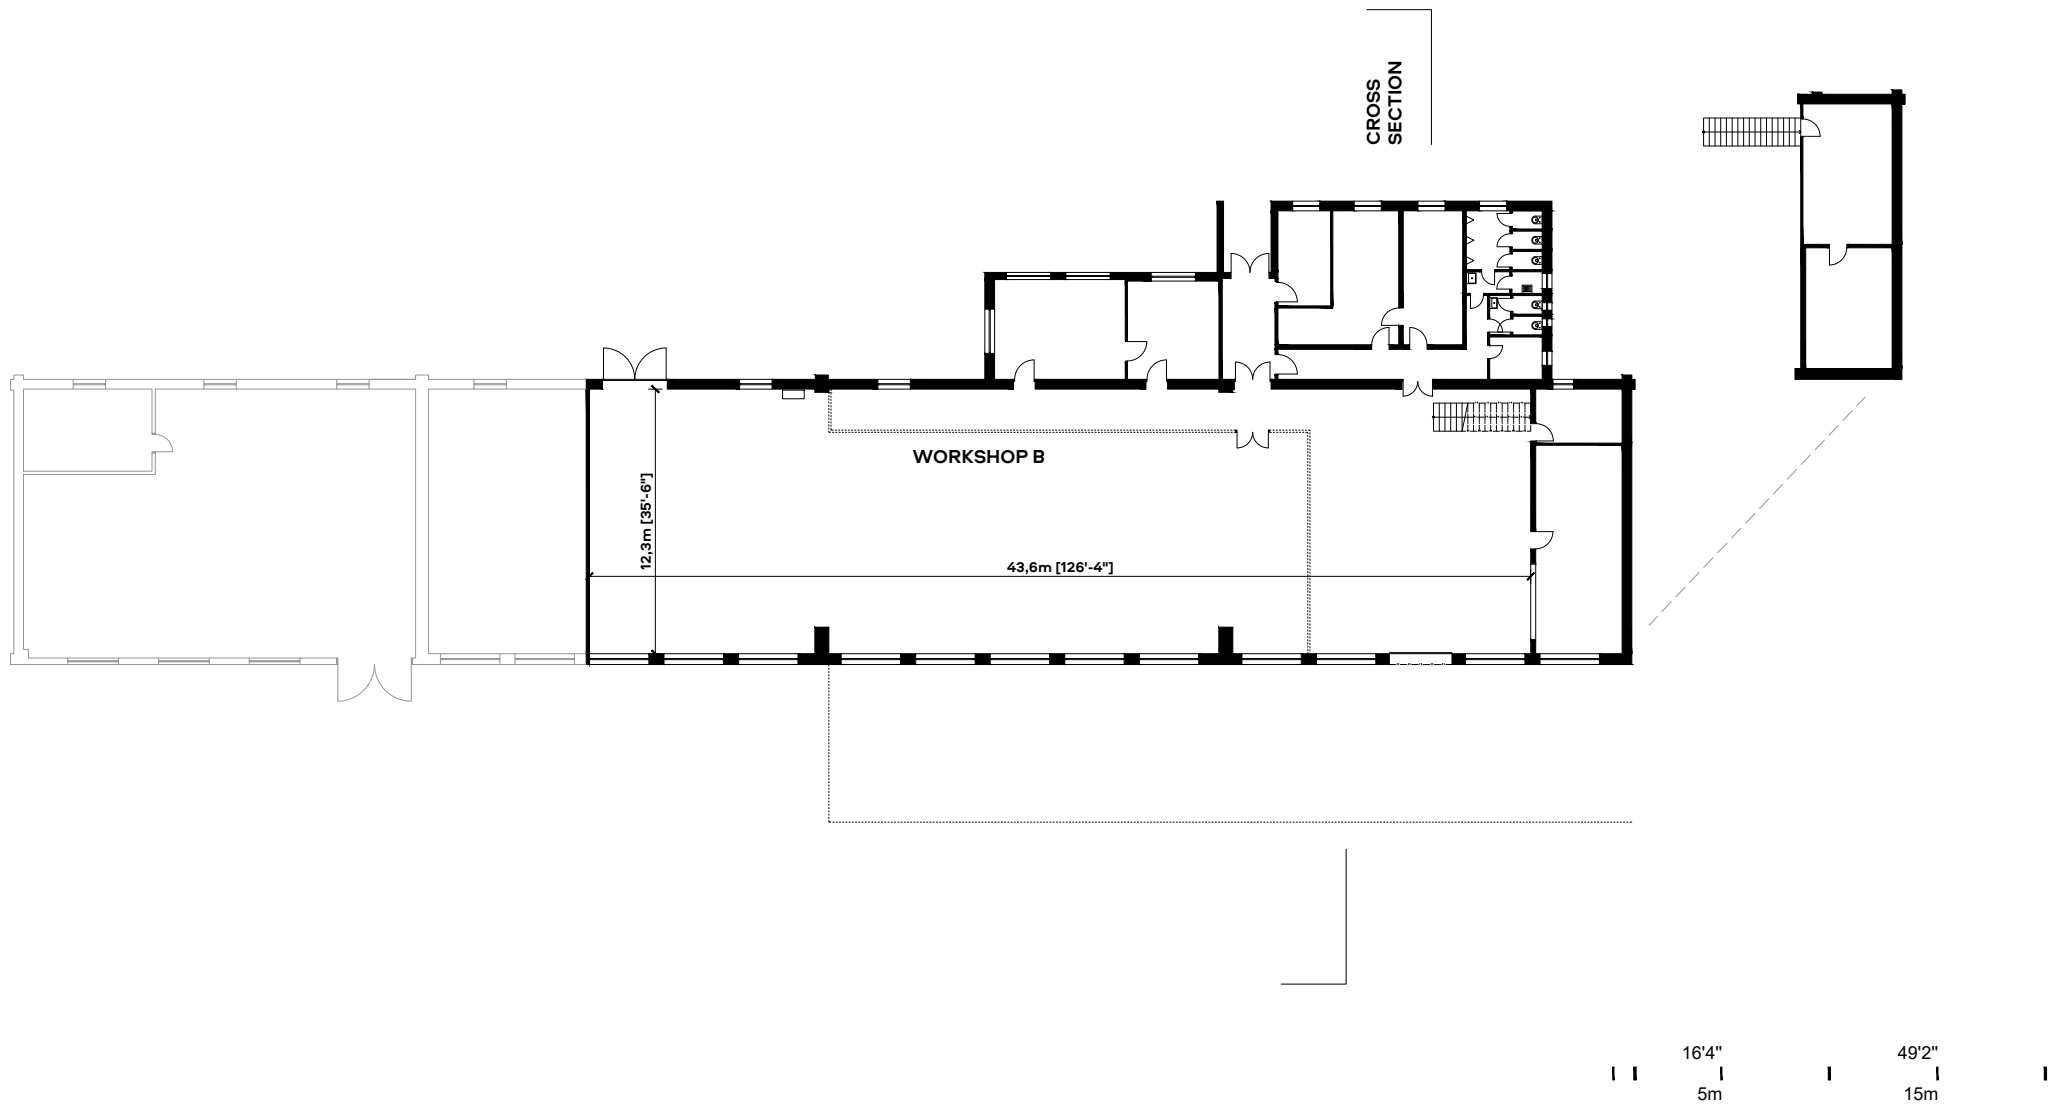


WORKSHOP 7

3. DESIGN GRID, A4 - SCALE 1:350

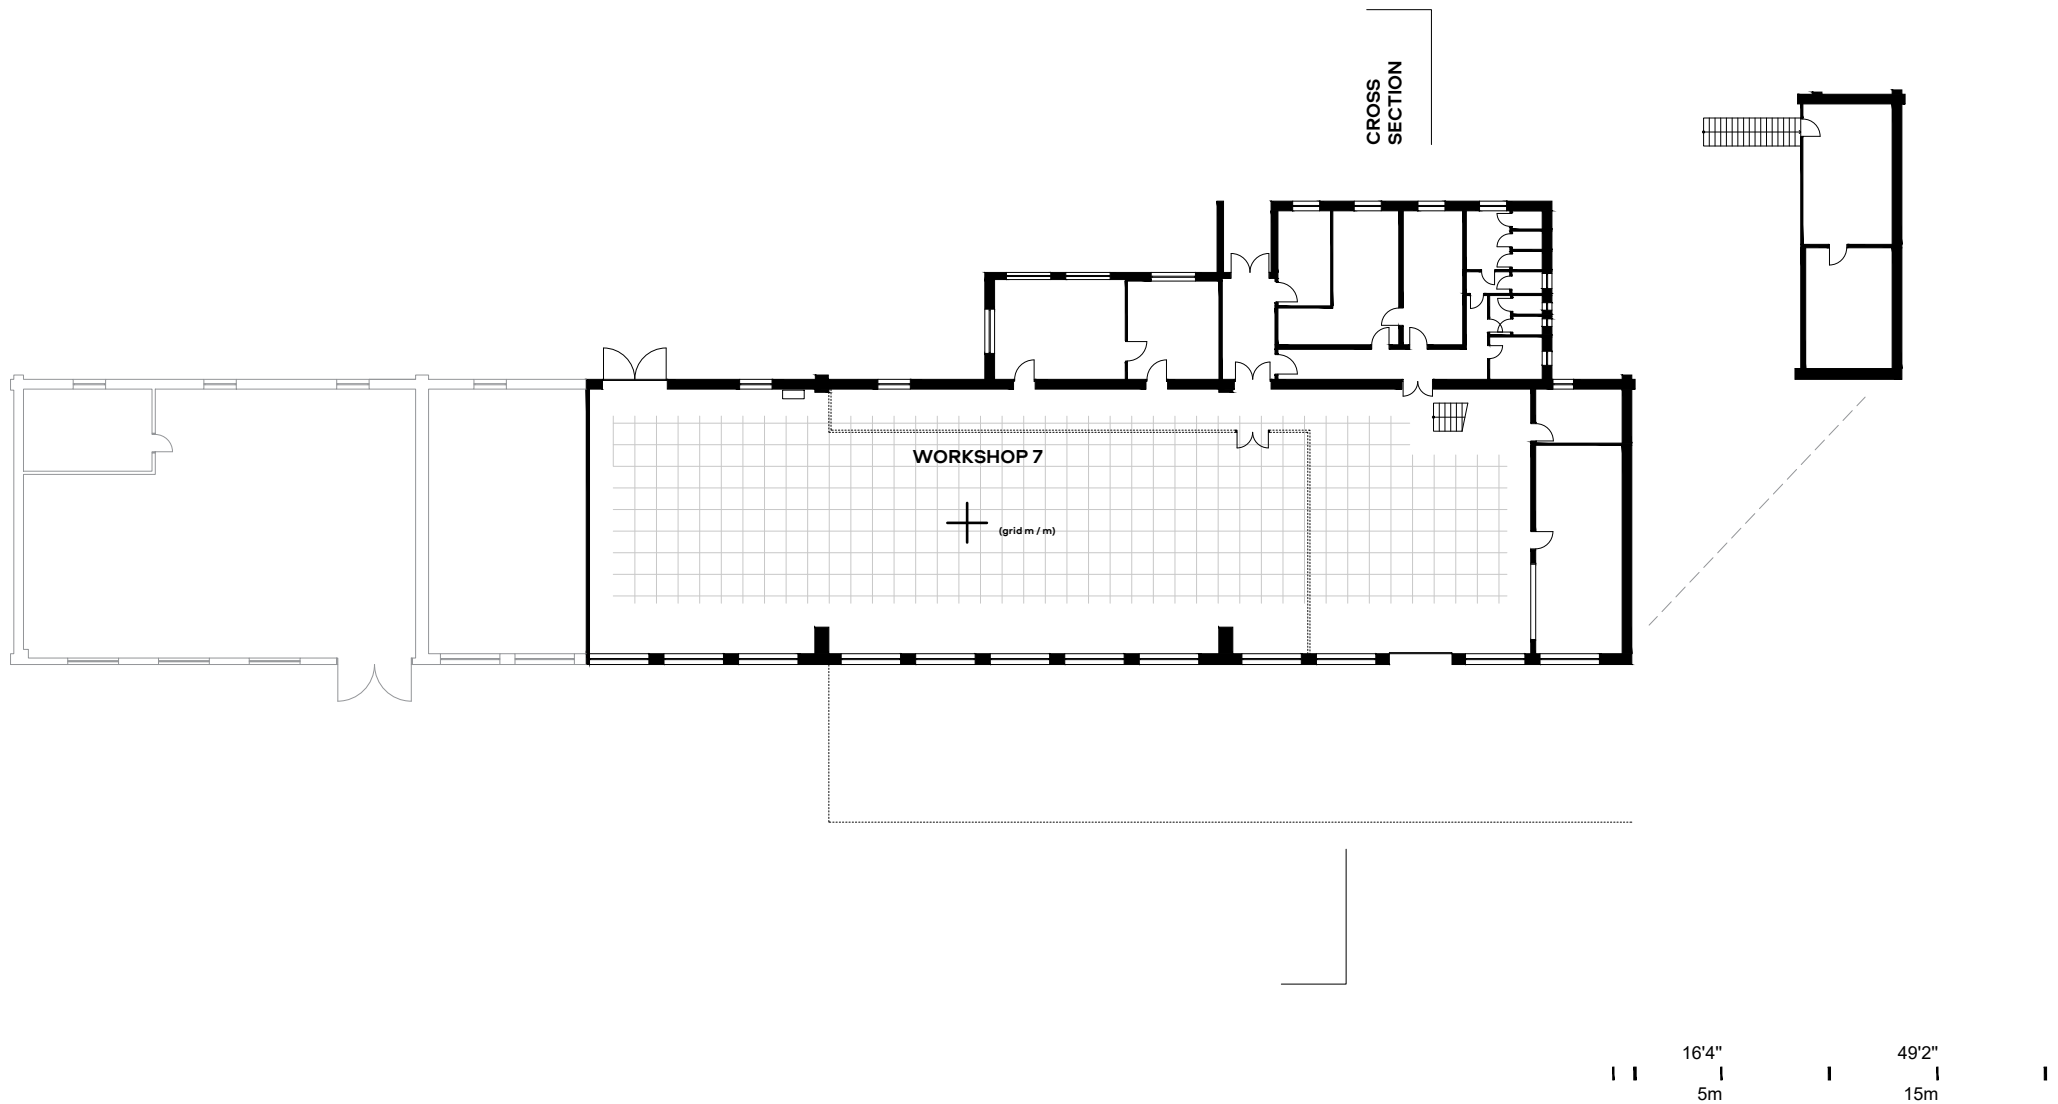

WORKSHOP 7

4. RIGGING GRID, A4 - SCALE 1:350

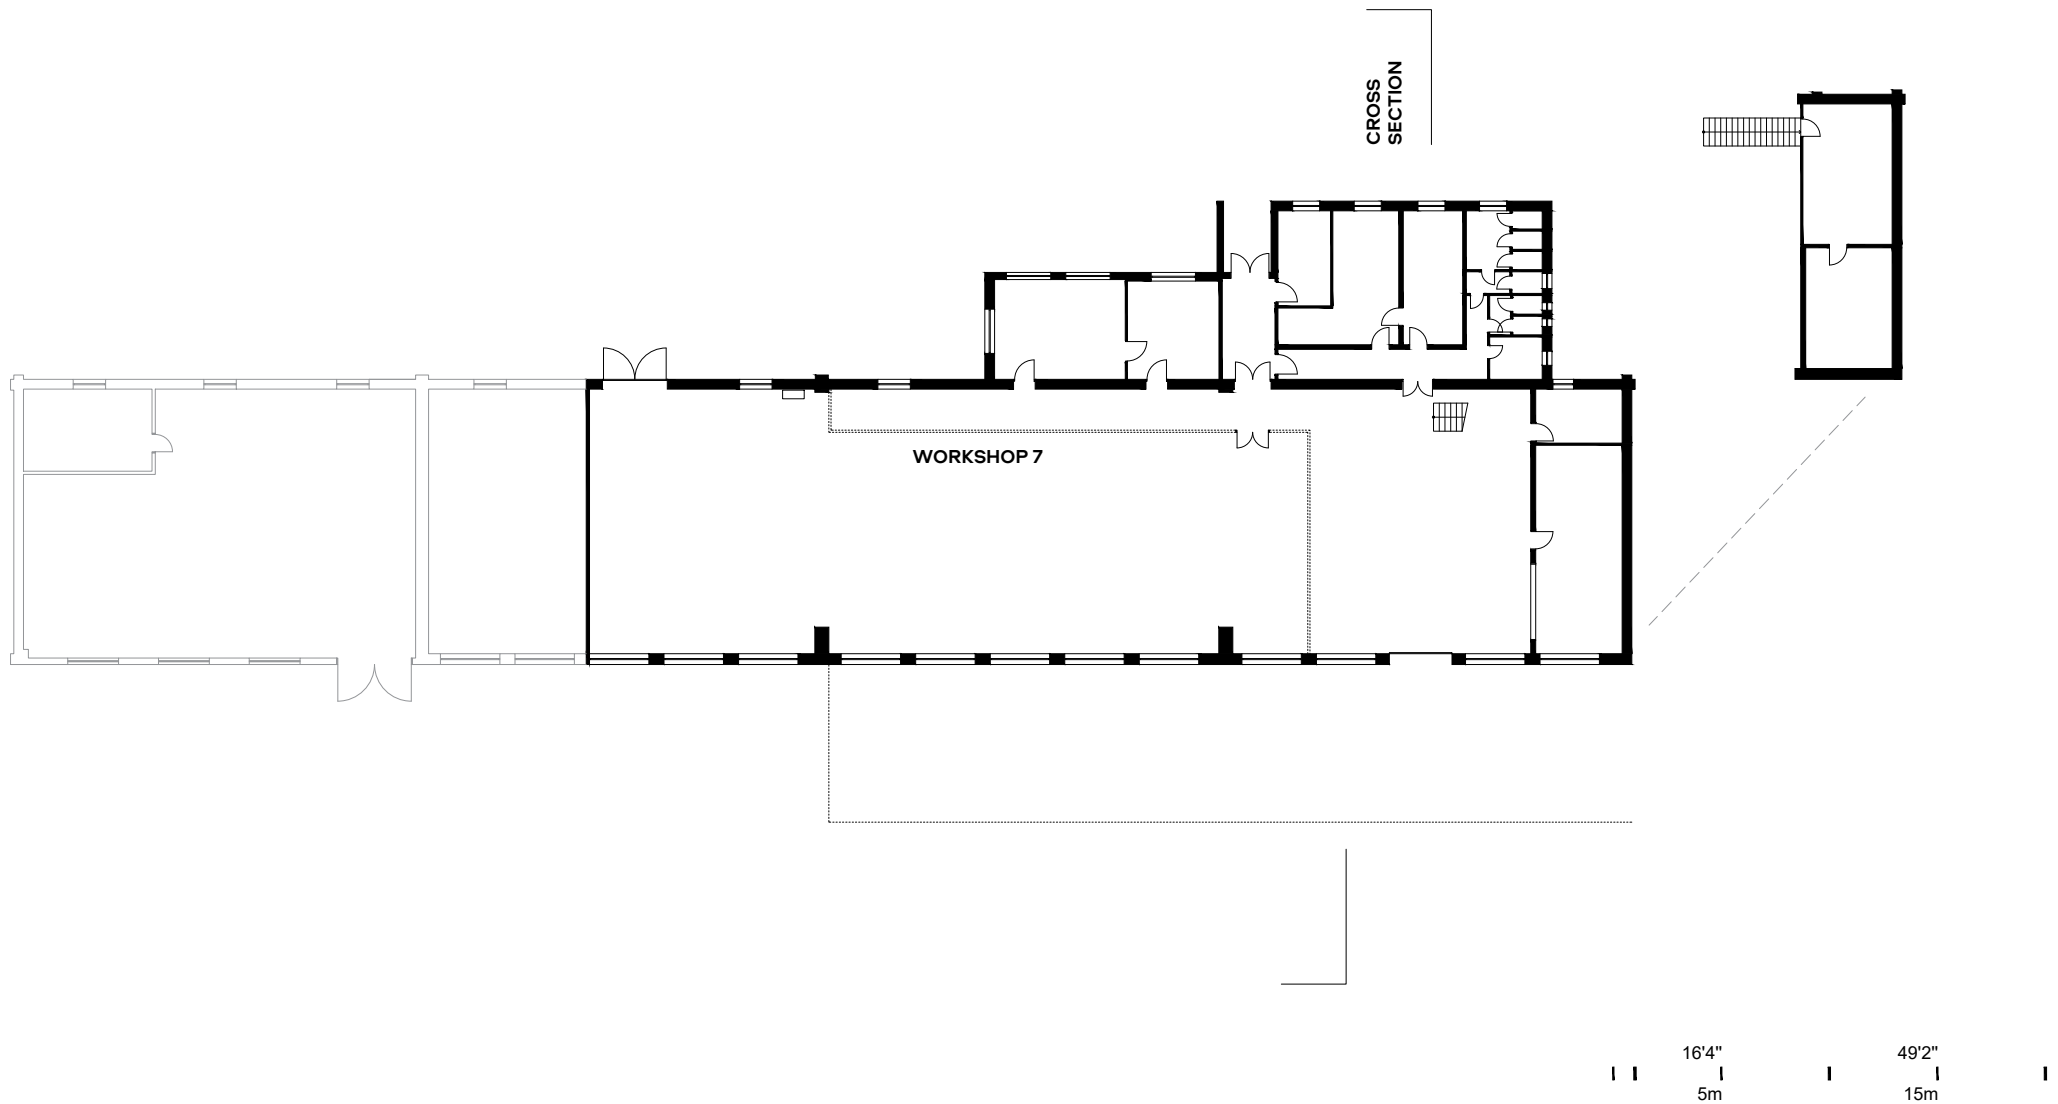

WORKSHOP 7

5. CROSS SECTION, A4 - SCALE 1:200

