




WORKSHOP B

1. FLOOR PLAN, A4 - SCALE 1:350

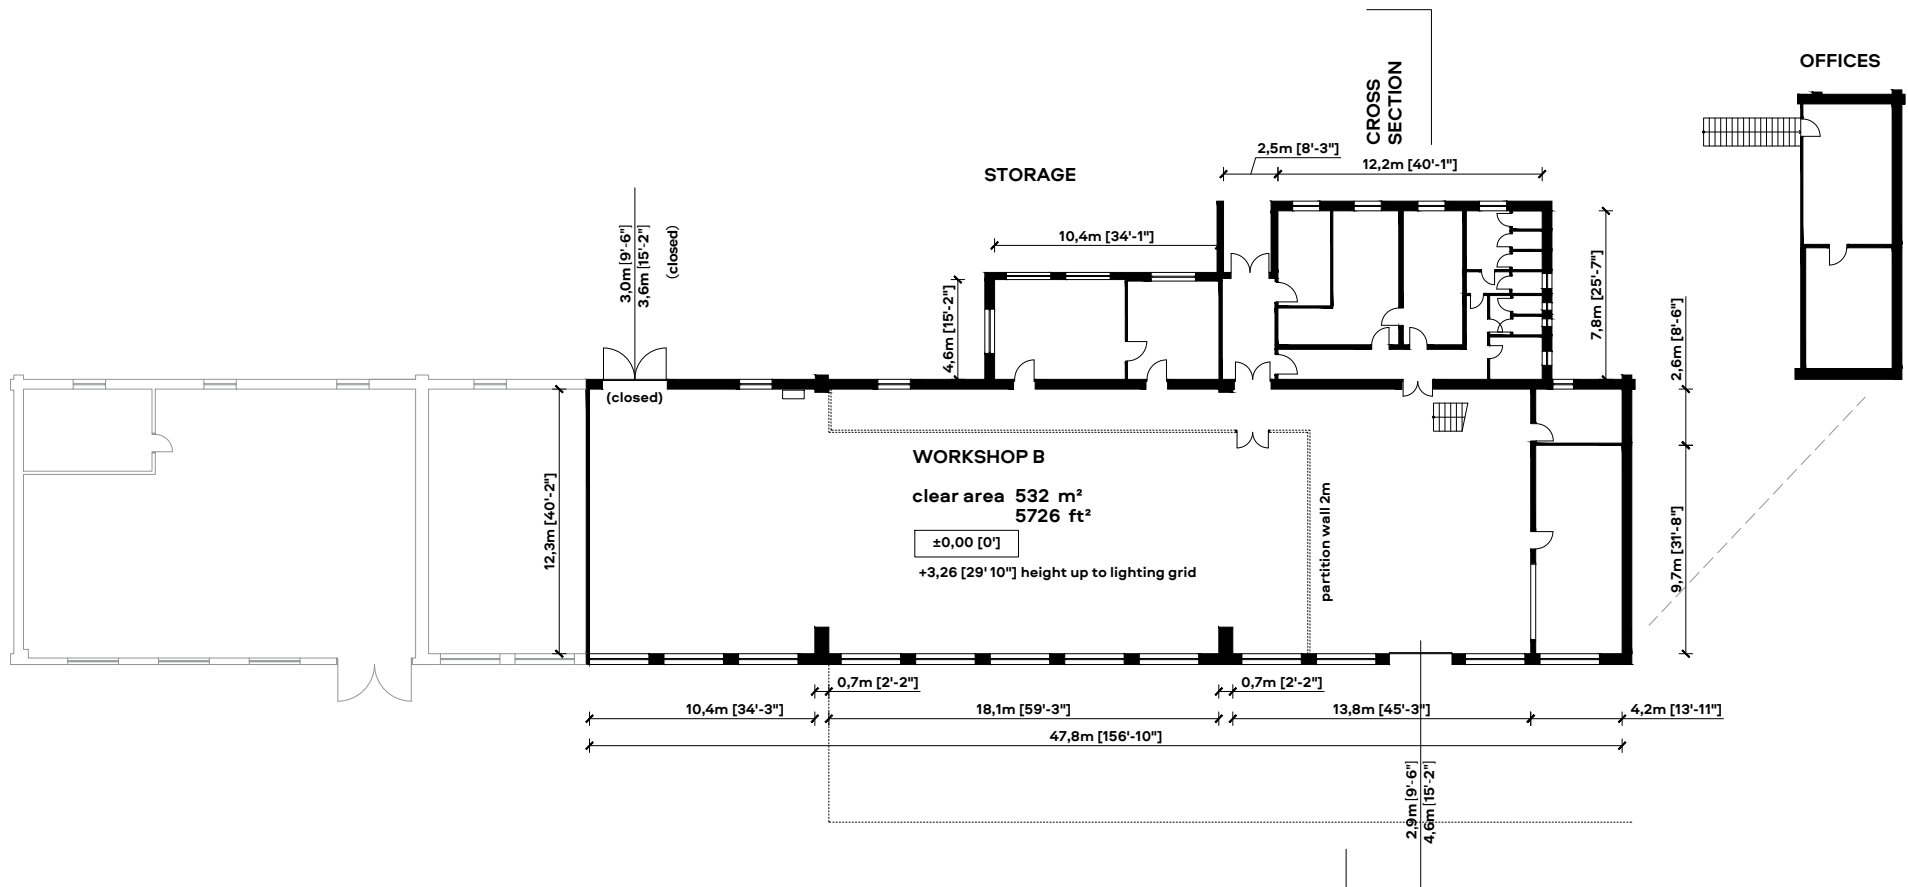


WORKSHOP B

2. TECHNICAL PLAN, A4 - SCALE 1:350

 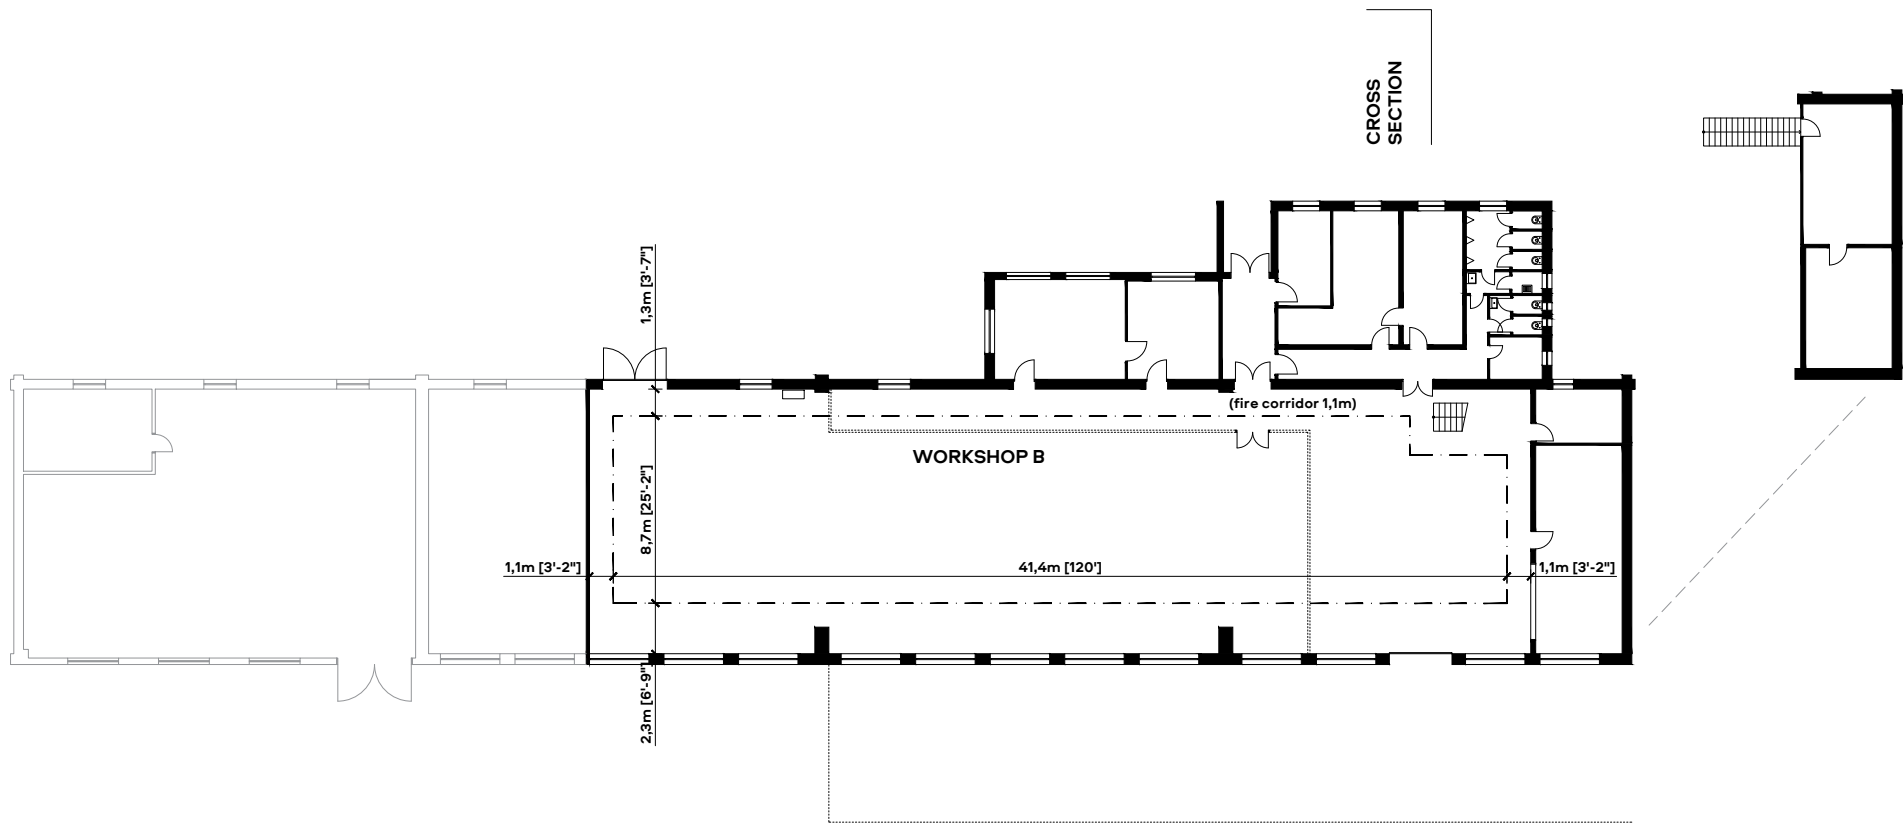


WORKSHOP B

3. DESIGN GRID, A4 - SCALE 1:350

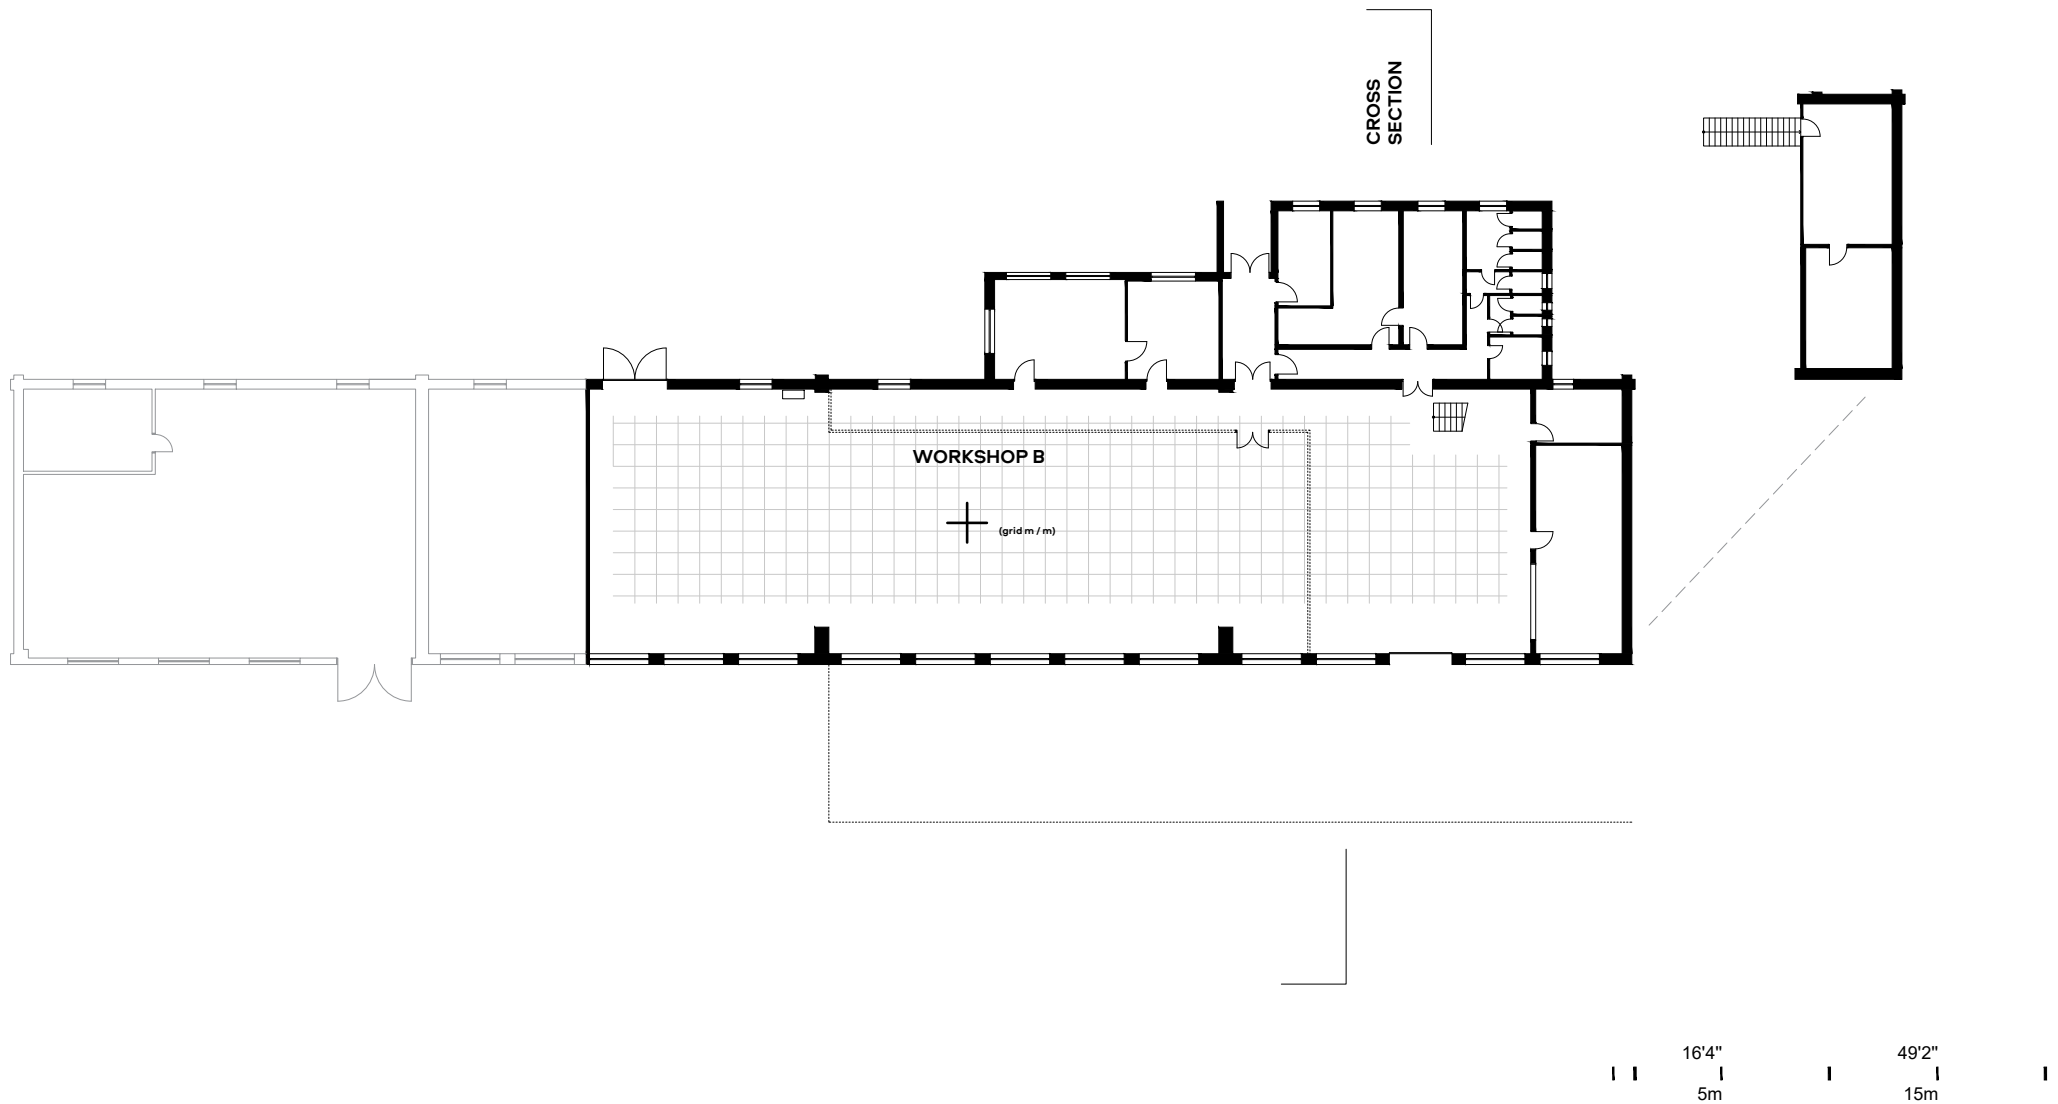

WORKSHOP B

4. RIGGING GRID, A4 - SCALE 1:350

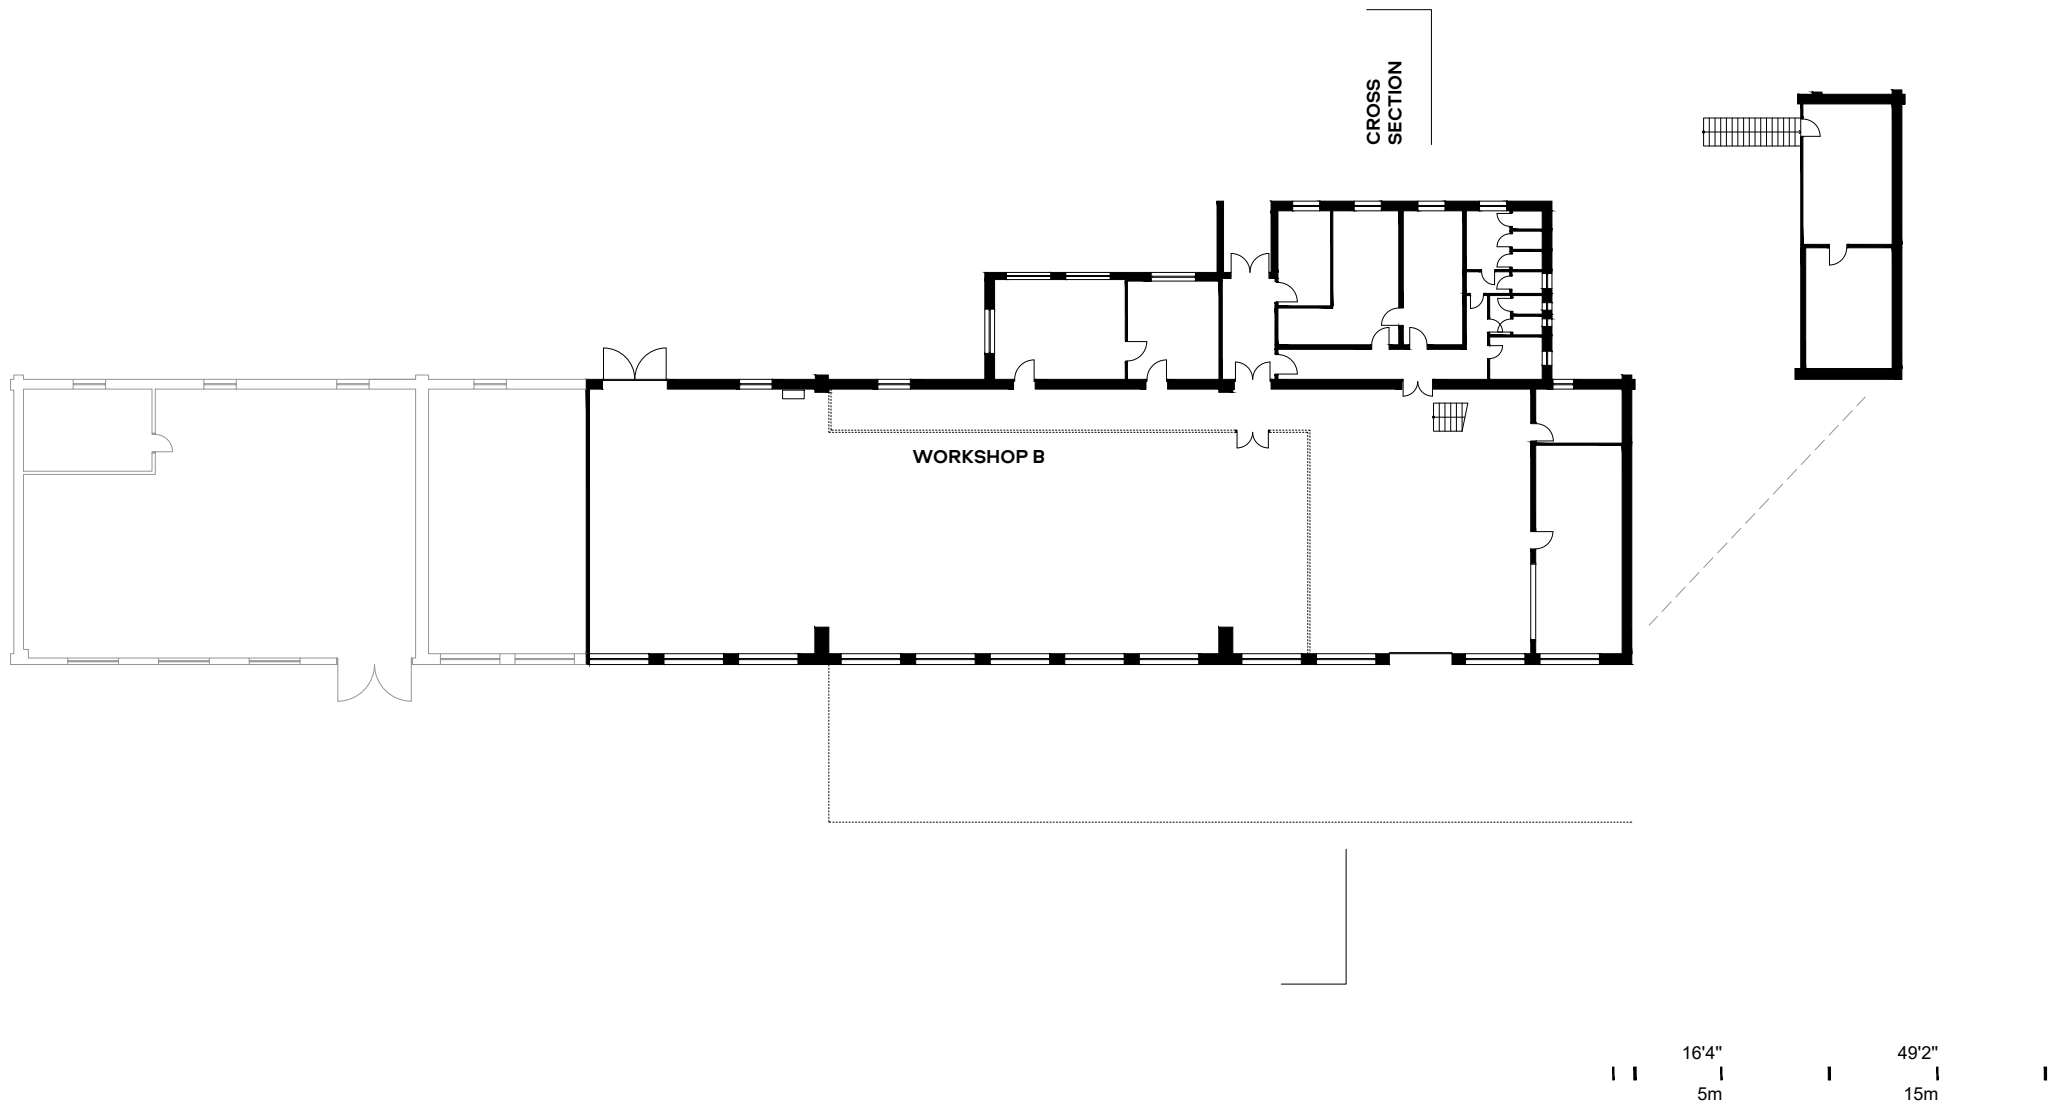

WORKSHOP B

5. CROSS SECTION, A4 - SCALE 1:200

